




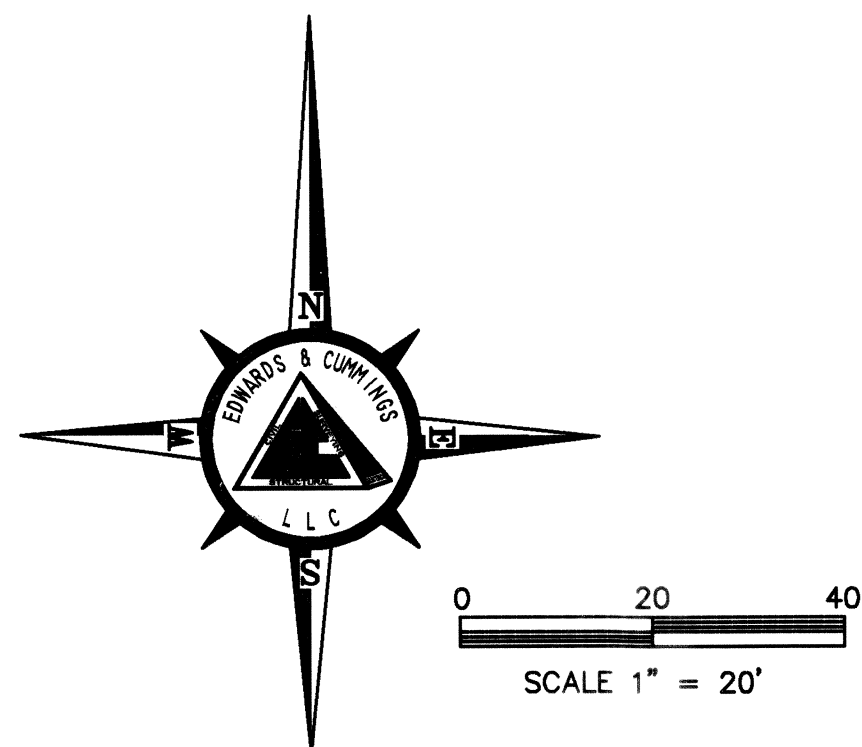


RENEWAL DATE: 12-31-05

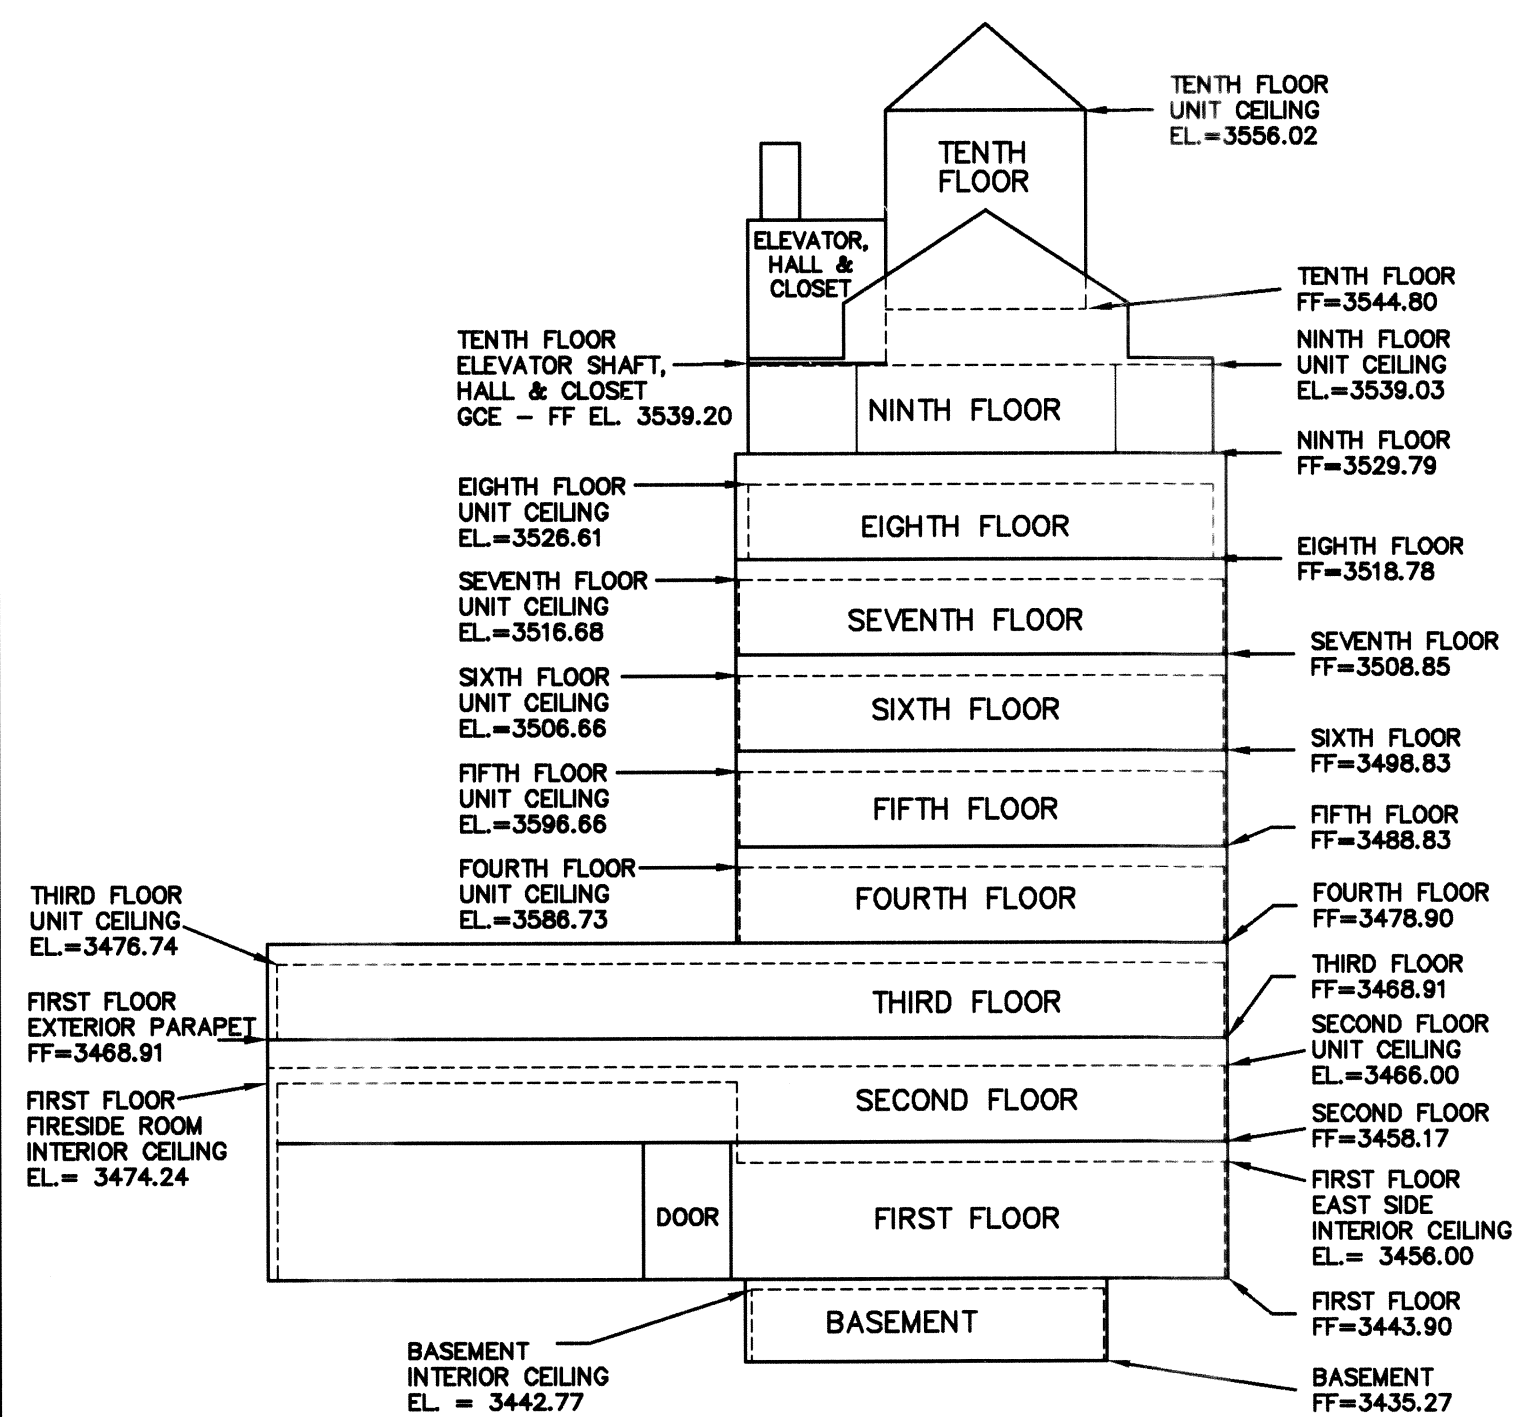

DWG. No. SD-02055\final\02055BLD.DWG

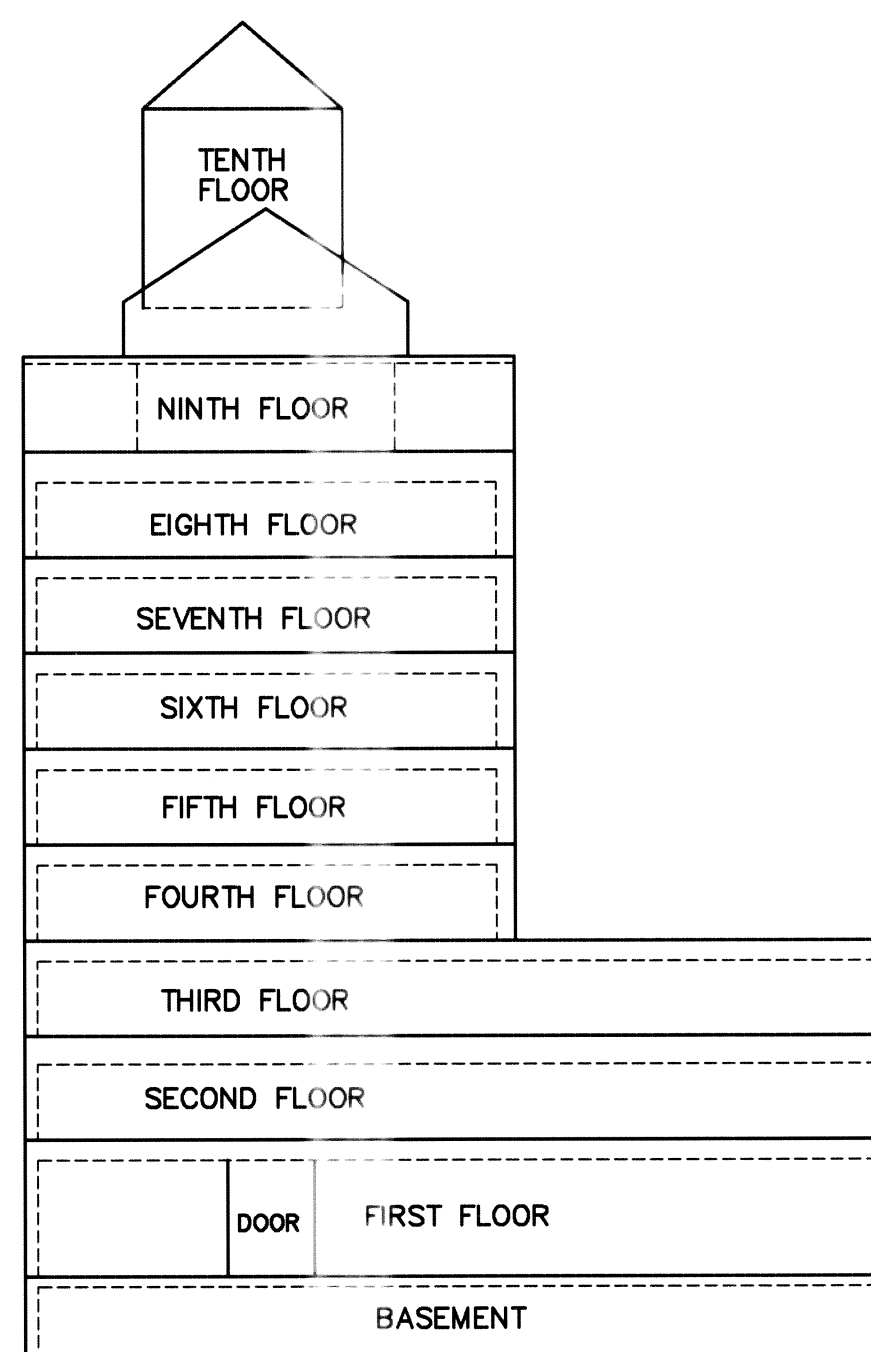


EAST SIDE ELEVATION

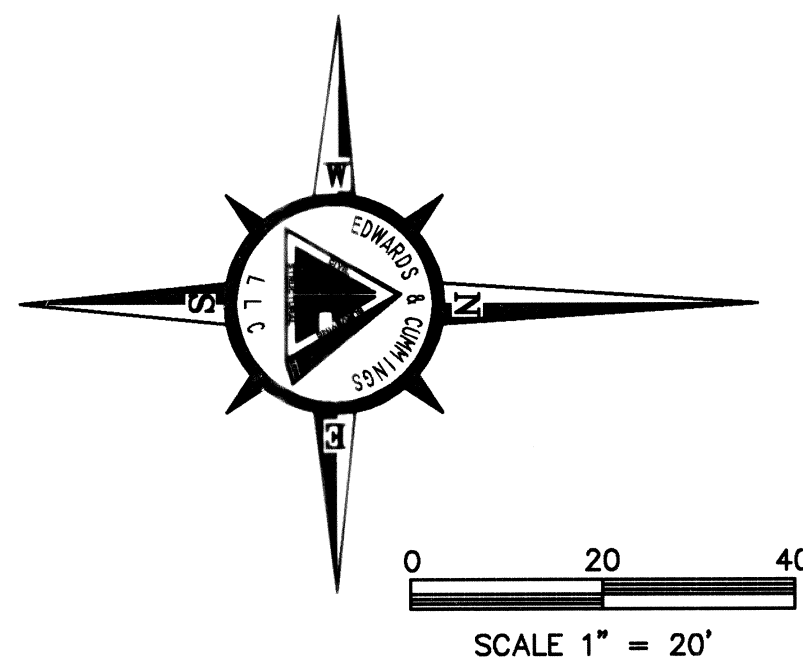

BAKER TOWER CONDOMINIUM
*a Replat of Lot 2, a portion of Lots 1 and 3,
 in Block 1 of the U.S. Townsite of Baker, and
 Lot 6, and a portion of Lot 7, in Block D,
 of M.E. Place's Addition,
 within the SE1/4SE1/4 Section 17, and
 within the NE1/4NE1/4 Section 20, T9S, R40E, W.M.,
 Baker City, Baker County, Oregon*
BUILDING ELEVATIONS

BASIS OF ELEVATIONS:

THE BASIS OF ELEVATIONS FOR THIS PLAT IS AN OREGON STATE HIGHWAY DEPARTMENT BRASS CAP AT THE NORTHWEST CORNER OF THE BRIDGE STREET BRIDGE OVER THE POWDER RIVER. ELEVATION STAMPED ON CAP IS 3446.71. DATUM IS NAVD 29.

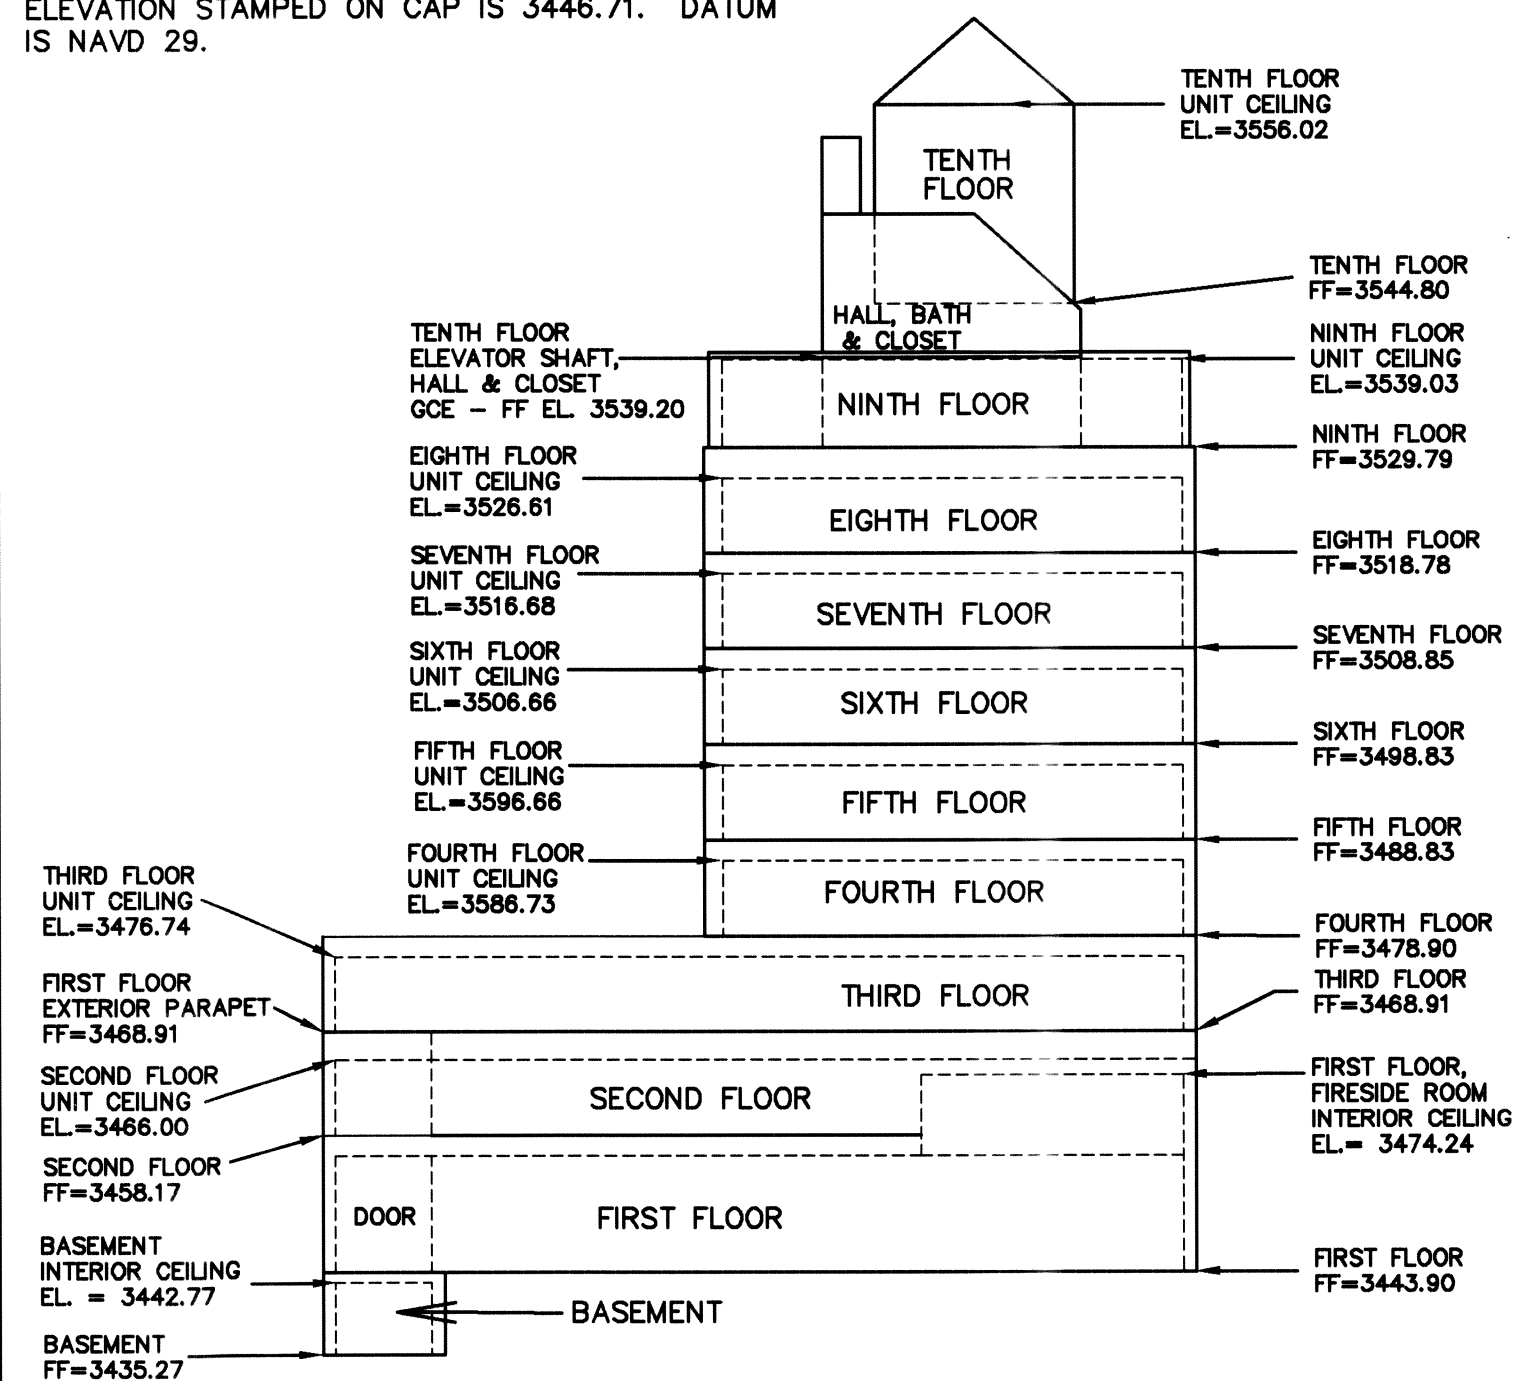

WEST SIDE ELEVATION

