


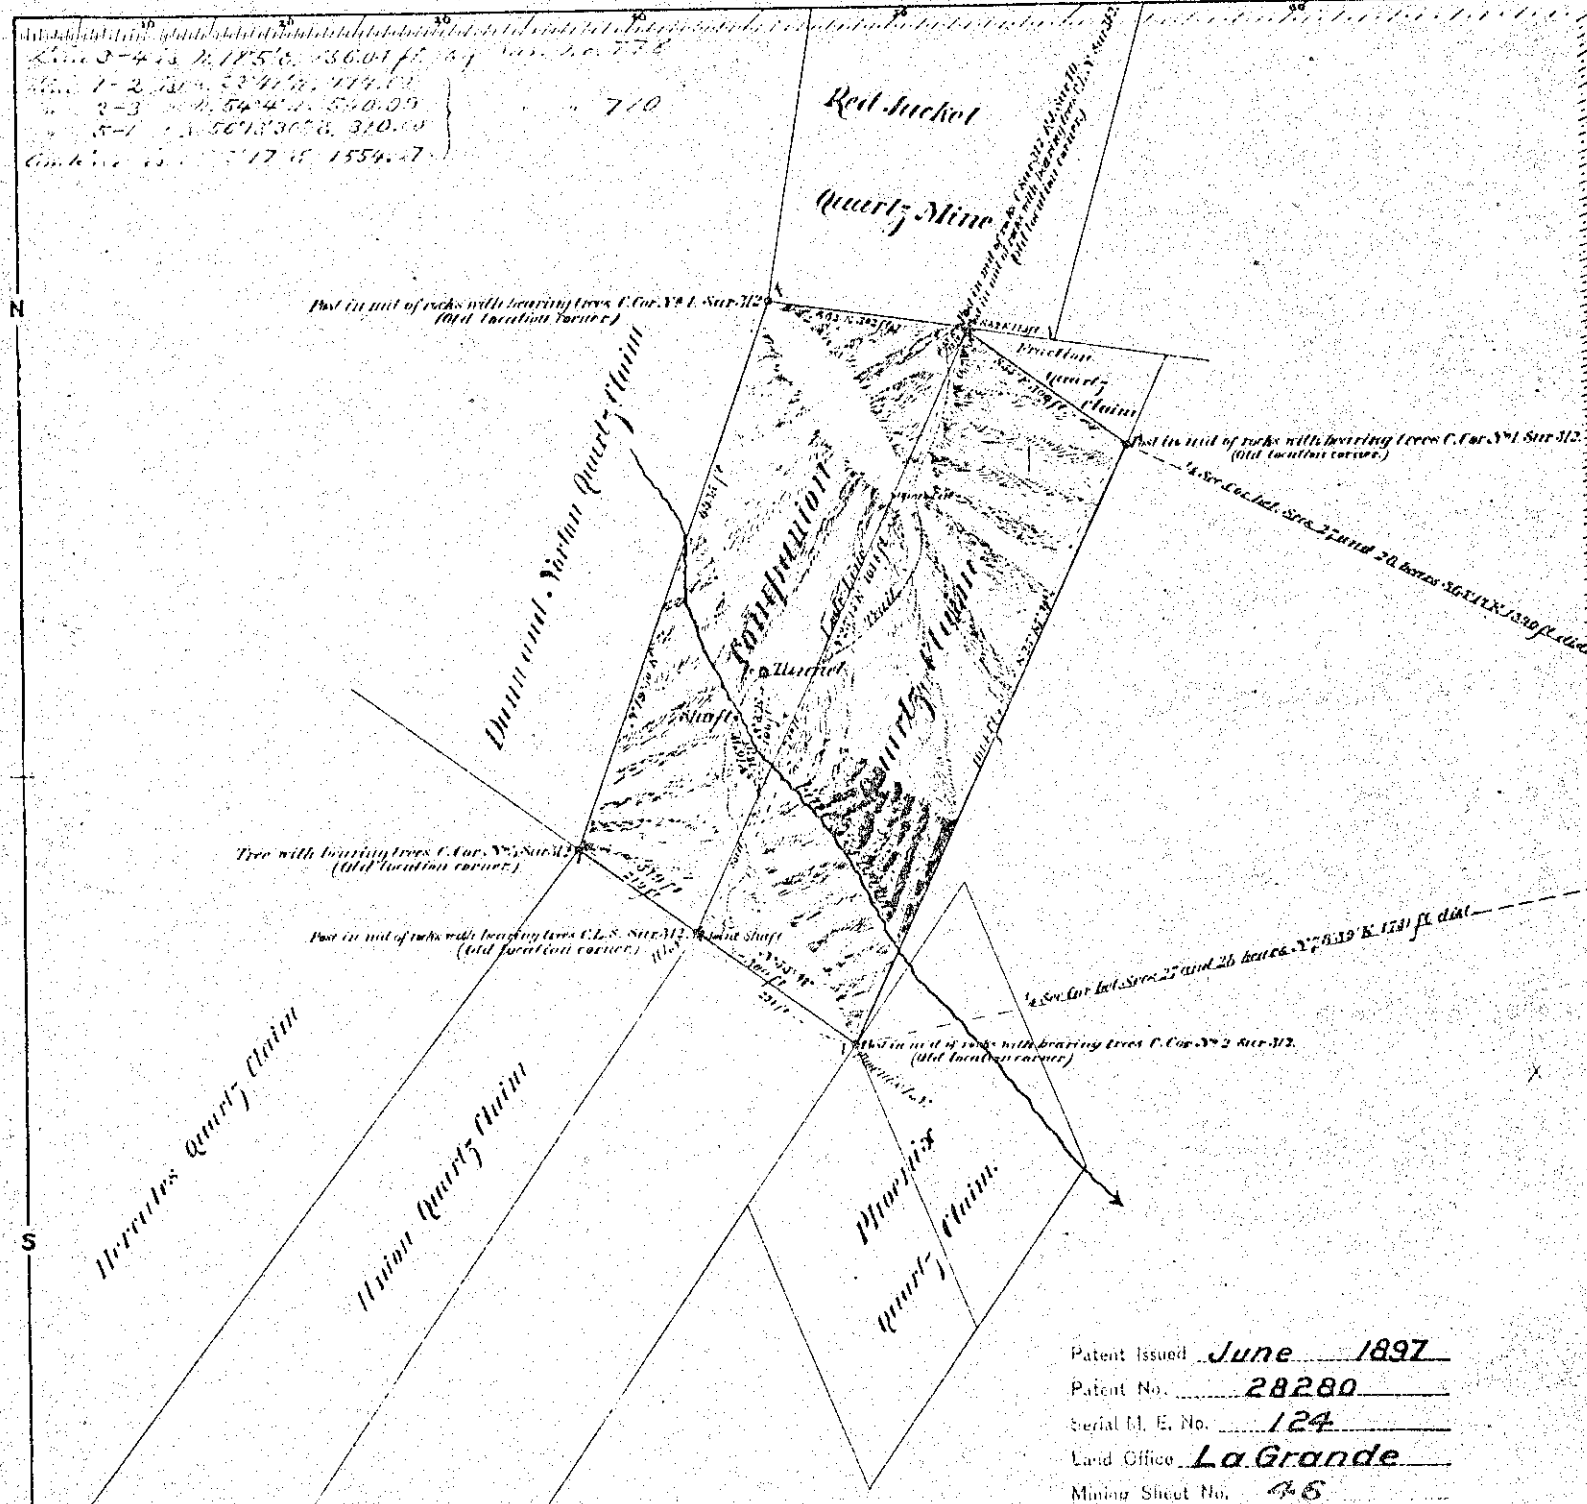

Claim Located May 30th 1898, May 7th 1897
 Mineral Survey No. 312
 Section 26 Township 6 South Range 4 East N. W.
 Lot No. _____
 T. a Grande Land District
PLAT
 OF THE CLAIM OF
 S. S. Bailey and L. Blumauer
 KNOWN AS THE
 Companion Quartz Claim
 in Grande Mining District
 Union County Oregon
 Containing an Area of 12.5 Acres
 Scale of 200 Feet to the inch
 Variation 19° 37' 10" E.
 Surveyed November 10th and 11th 1898 by
 Arthur Philbrick
 U.S. Deputy Mineral Surveyor

The Original Field Notes of the Survey of the Mining Claim of
 S. S. Bailey and L. Blumauer
 known as the Companion Quartz Claim
 from which this plat has been made under my direction
 have been examined and approved, and are on file in this office,
 and I hereby certify that they furnish such an accurate descrip-
 tion of said Mining Claim as will, if incorporated into a patent,
 serve fully to identify the premises, and that such references
 is made therein to natural objects or permanent monuments
 as will perpetuate and fix the locus thereof.
 I further certify that Five Hundred Dollars worth of labor has
 been expended or improvements made upon said Mining
 Claim by claimants or their grantors, and that
 said improvements consist of:

One half mile Shaft	\$1200
North drift in bottom of said Shaft	\$100
Shaft near Mill Creek	\$250
Tunnel near Mill Creek	\$750
Tunnels extended underground from Union Claim	\$250
Trail graded in rock	\$50
Total	\$1500

that the location of said improvements is correctly shown
 upon this plat and that no portion of said labor or im-
 provements has been included in the estimate of expendi-
 tures upon any other claim.
 And I further certify that this is a correct plat of said Mining
 Claim made in conformity with said original field notes of the
 survey thereof, and the same is hereby approved.

U.S. Surveyor General's Office
 Astoria, Oregon
 John C. Arnold
 U.S. Surveyor General for