


Township No. 6 South


Range No. 15 West

Willamette Meridian, Oregon.

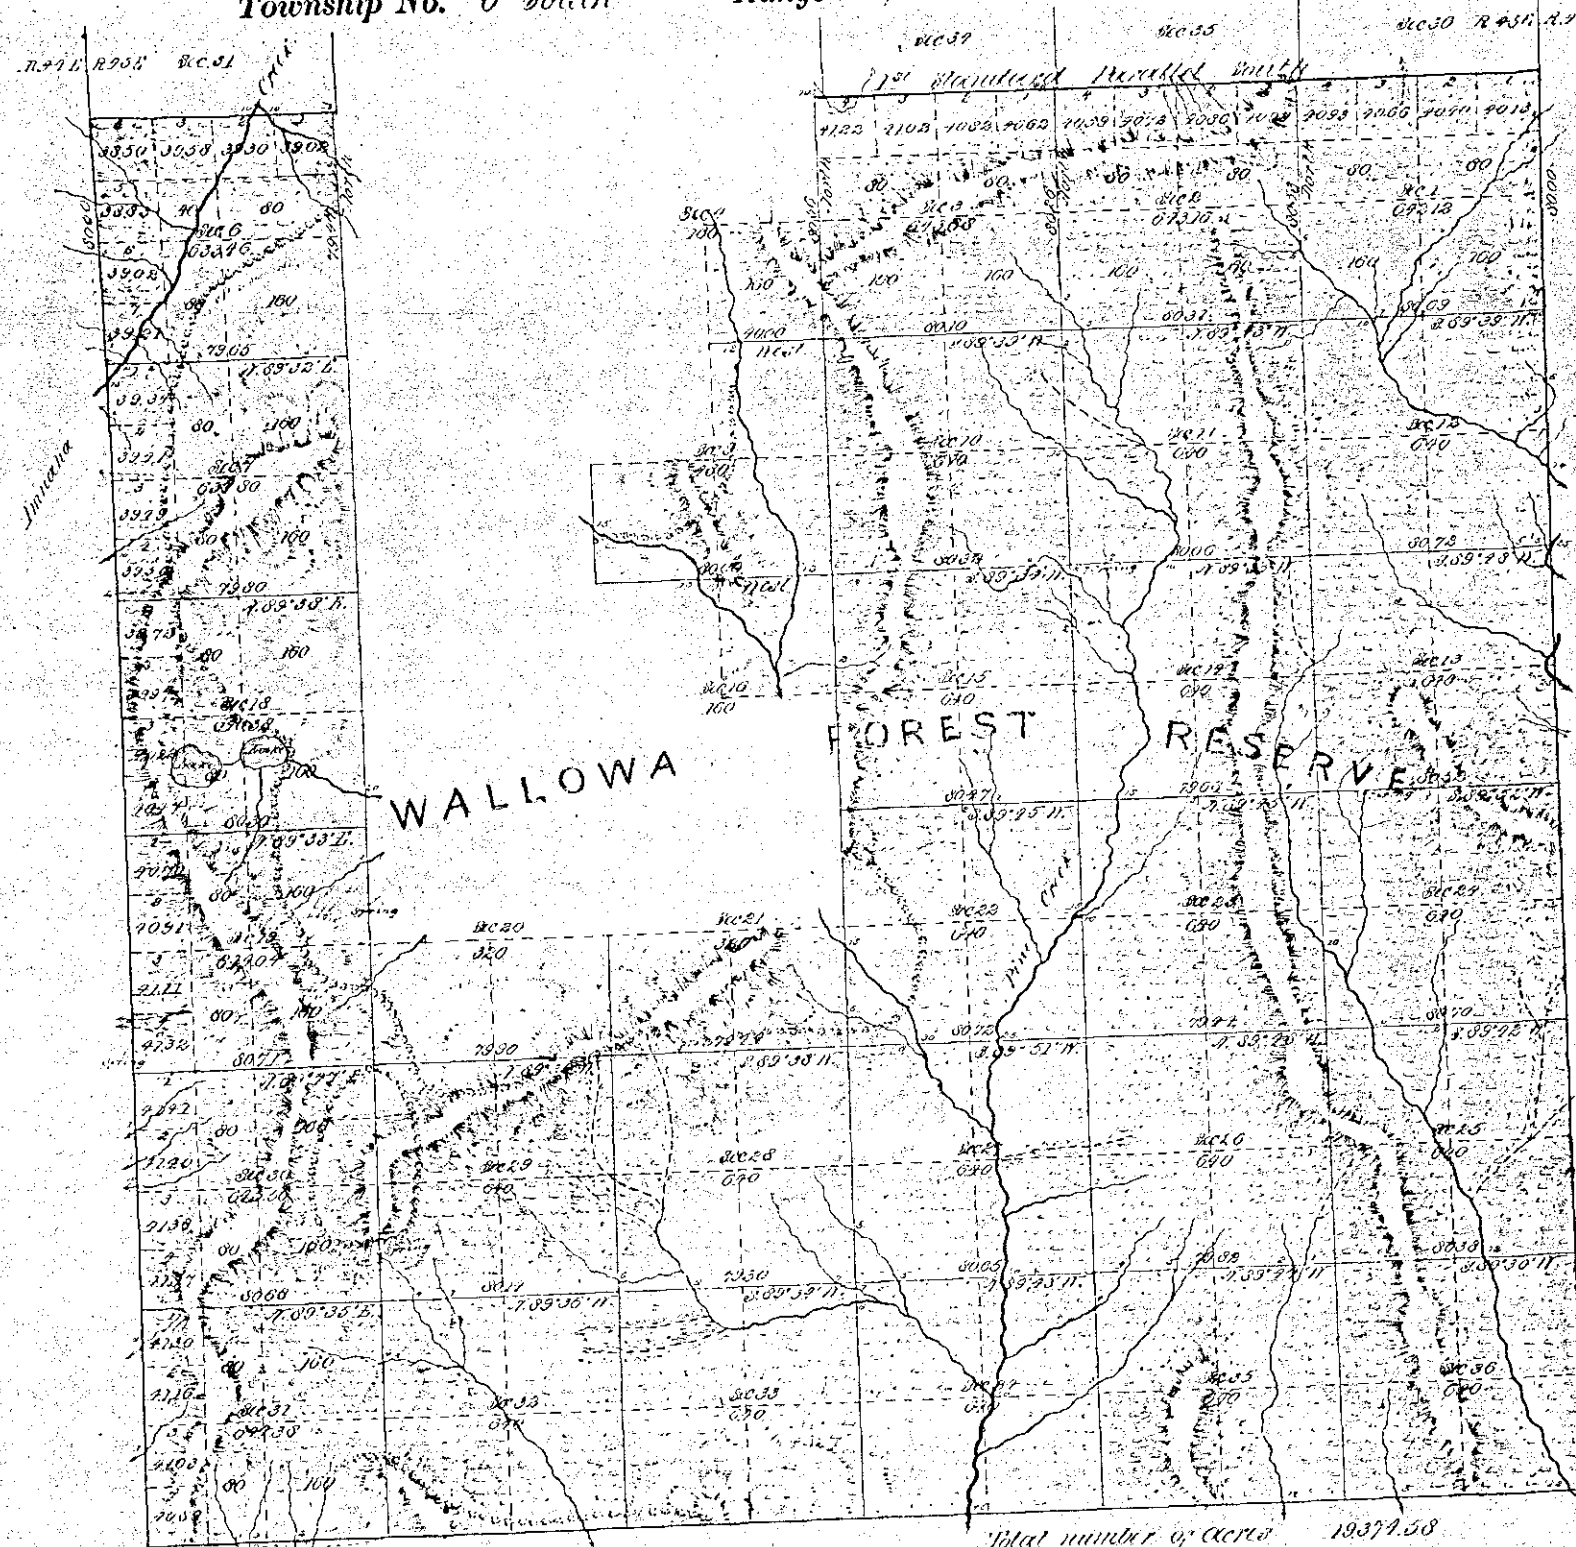

Total number of Acres 19379.58

SURVEYS DESIGNATED.	BY WHOM SURVEYED.	NO.	DATE OF CONTRACT.	Amount of Survey.			WHEN SURVEYED.	MEAN DECLINATION.
				Min.	Chas.	Li.		
Township lines	William D. Barr	503	May 13 th 1884	32	25	30	Sept. 6 th 1884	20° N.
Subdivisions								
Connections								

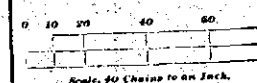

The above map of the Subdivisions of Township No. 6 South of Range No. 15 West of the Willamette Meridian, Oregon, is strictly conformable to the Field Notes of the survey thereof on file in this office, which have been examined and approved.
U. S. Surveyor-General's Office,
Portland, Oregon,
March 1, 1885 James C. Tolson
Surveyor-General of Oregon

ACCEPTED BY THE HON. COMMISSIONER G. L. O. March 11 1885