


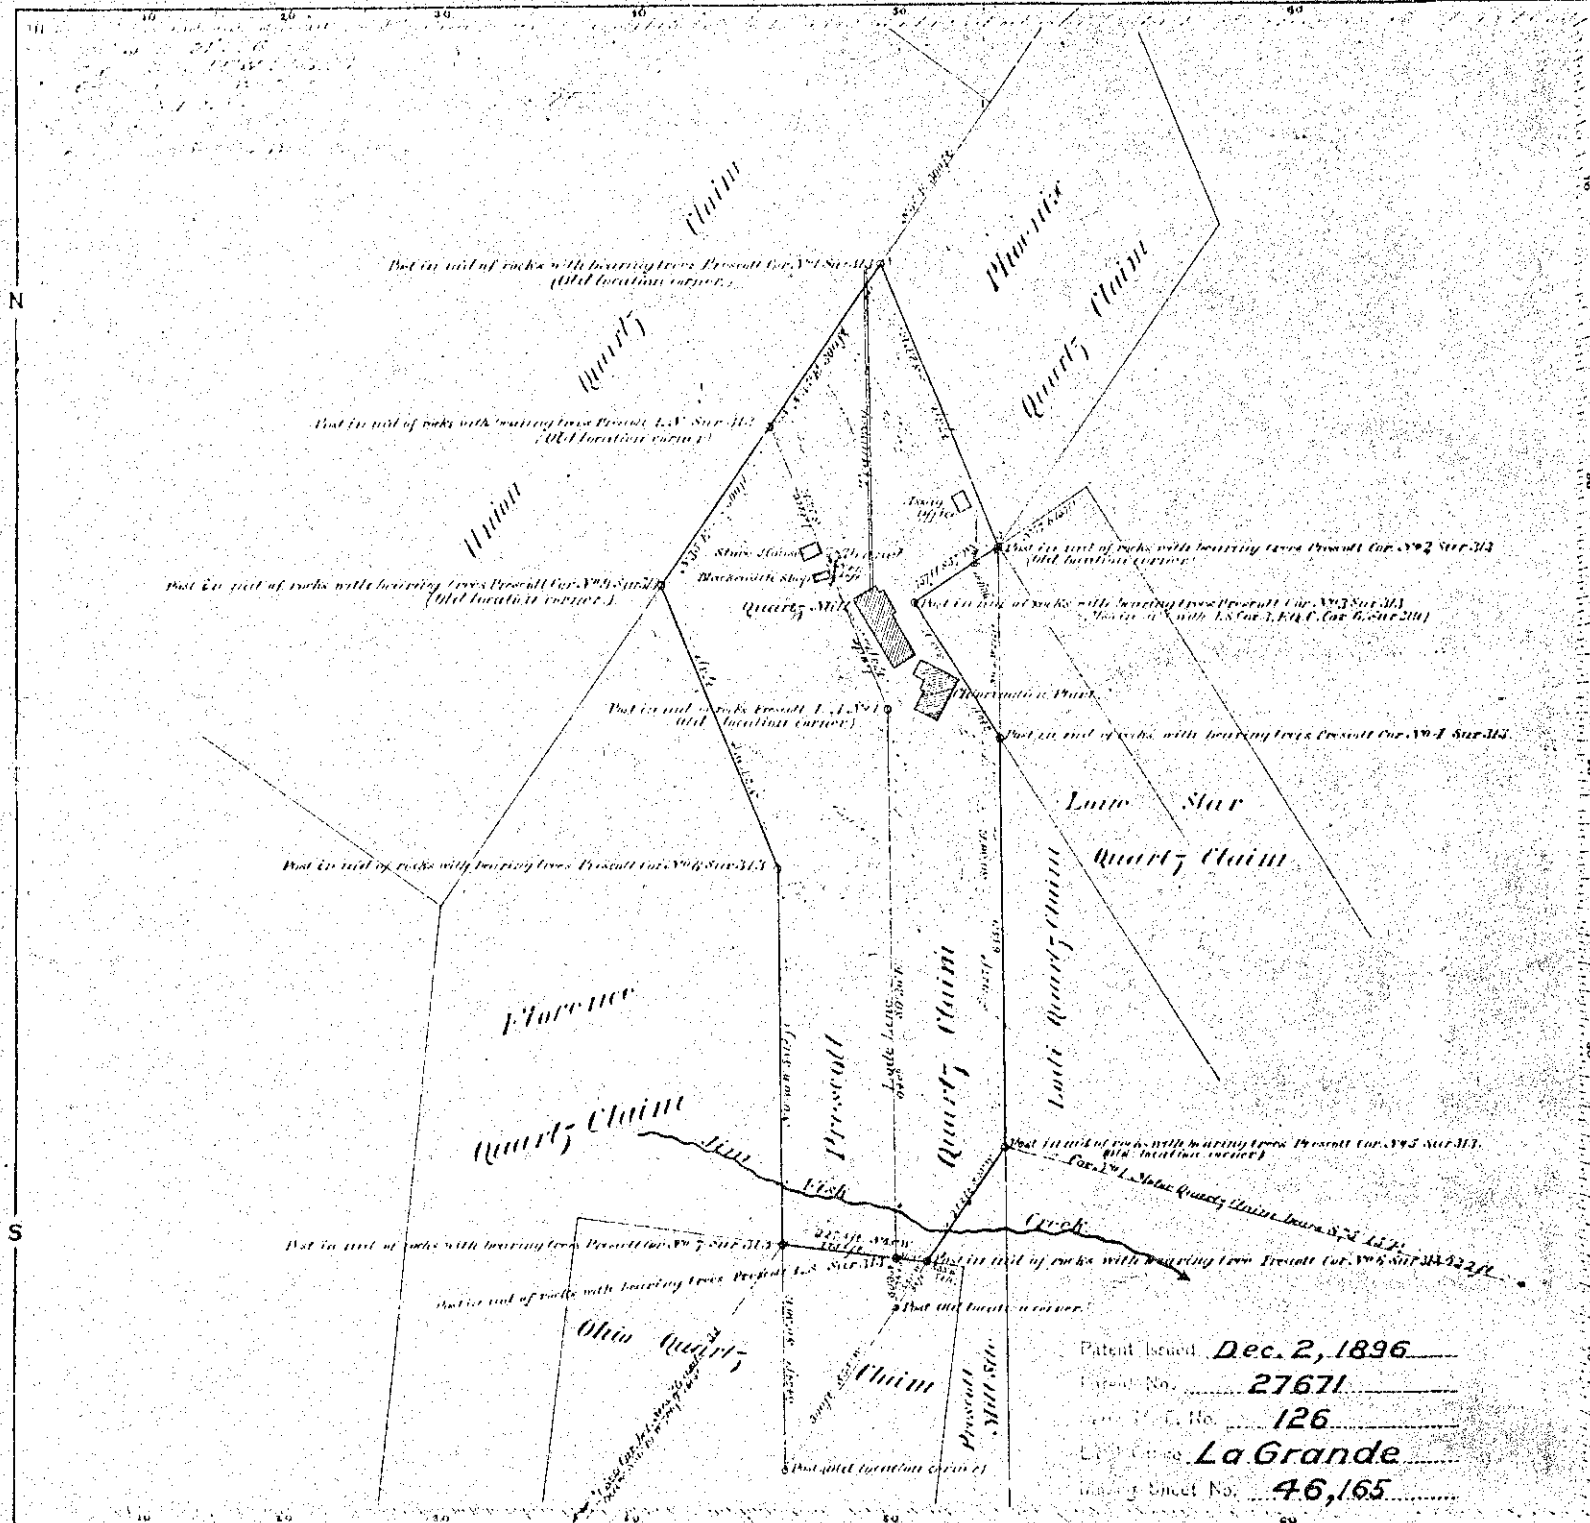

Claim Located June 10th 1893
 Mineral Survey No. 313
 Section 26 Township 6 South Range 1 East W. 1
 Lot No. 1 in Granite Land District
PLAT
 OF THE CLAIM OF
 William J. Clark and John E. Seacrest
 KNOWN AS THE
Prescott Quartz Claim
 in Granite Mining District,
 Union County, Oregon
 Containing an Area of 11.60 Acres
 Scale of 200 Feet to the inch
 Variation 20° E.
 Surveyed November 7th and 8th 1893 by
 Arthur Hildbrich
 U.S. Deputy Mineral Surveyor

The Original Field Notes of the Survey of the Mining Claim of
 William J. Clark and John E. Seacrest
 known as the Prescott Quartz Claim
 from which this plat has been made under my direction
 have been examined and approved, and are on file in this office
 and I hereby certify that they furnish such an accurate description
 of said Mining Claim as will, if incorporated into a patent
 serve fully to identify the premises, and that such references
 is made therein to natural objects or permanent monuments
 as will perpetuate and fix the locus thereof.
 I further certify that Five Hundred Dollars worth of labor has
 been expended or improvements made upon said Mining
 Claim by claimants or their grantors, and that
 said improvements consist of Mined 15,700 cu solid
 rock, cost \$10⁰⁰ per ft. \$157,000⁰⁰. Mr. Shult near foot
 of tunnel, 10 ft long, cost \$20⁰⁰ per ft \$200⁰⁰. 20 Stamp
 Quartz Mill and Chlorination Plant with buildings
 complete \$30,000⁰⁰. Assay Office with laboratory complete
 \$750⁰⁰. Driveway 180 ft long \$144⁰⁰. Black
 smith Shop with tools \$500⁰⁰. Store house with Mine
 and Mill supplies \$1,800⁰⁰. Total \$35,120⁰⁰
 that the location of said improvements is correctly shown
 upon this plat, and that no portion of said labor or im-
 provements has been included in the estimate of expen-
 ditures upon any other claim.
 And I further certify that this is a correct plat of said Mining
 Claim, made in conformity with said original field notes of the
 survey thereof, and the same is hereby approved.
 U.S. Surveyor General's Office, John C. Arnold
 Portland, Oregon, U.S. Surveyor General for
 January 16th 1896 Oregon

Patent Issued Dec. 2, 1896
 Patent No. 27671
 Act of Congress No. 126
 Enacted La Grande
 Mining District No. 46,165