


Township N^o 7 South Range N^o 38 East of the Willamette Meridian Oregon.
R. 37 E. R. 38 E.

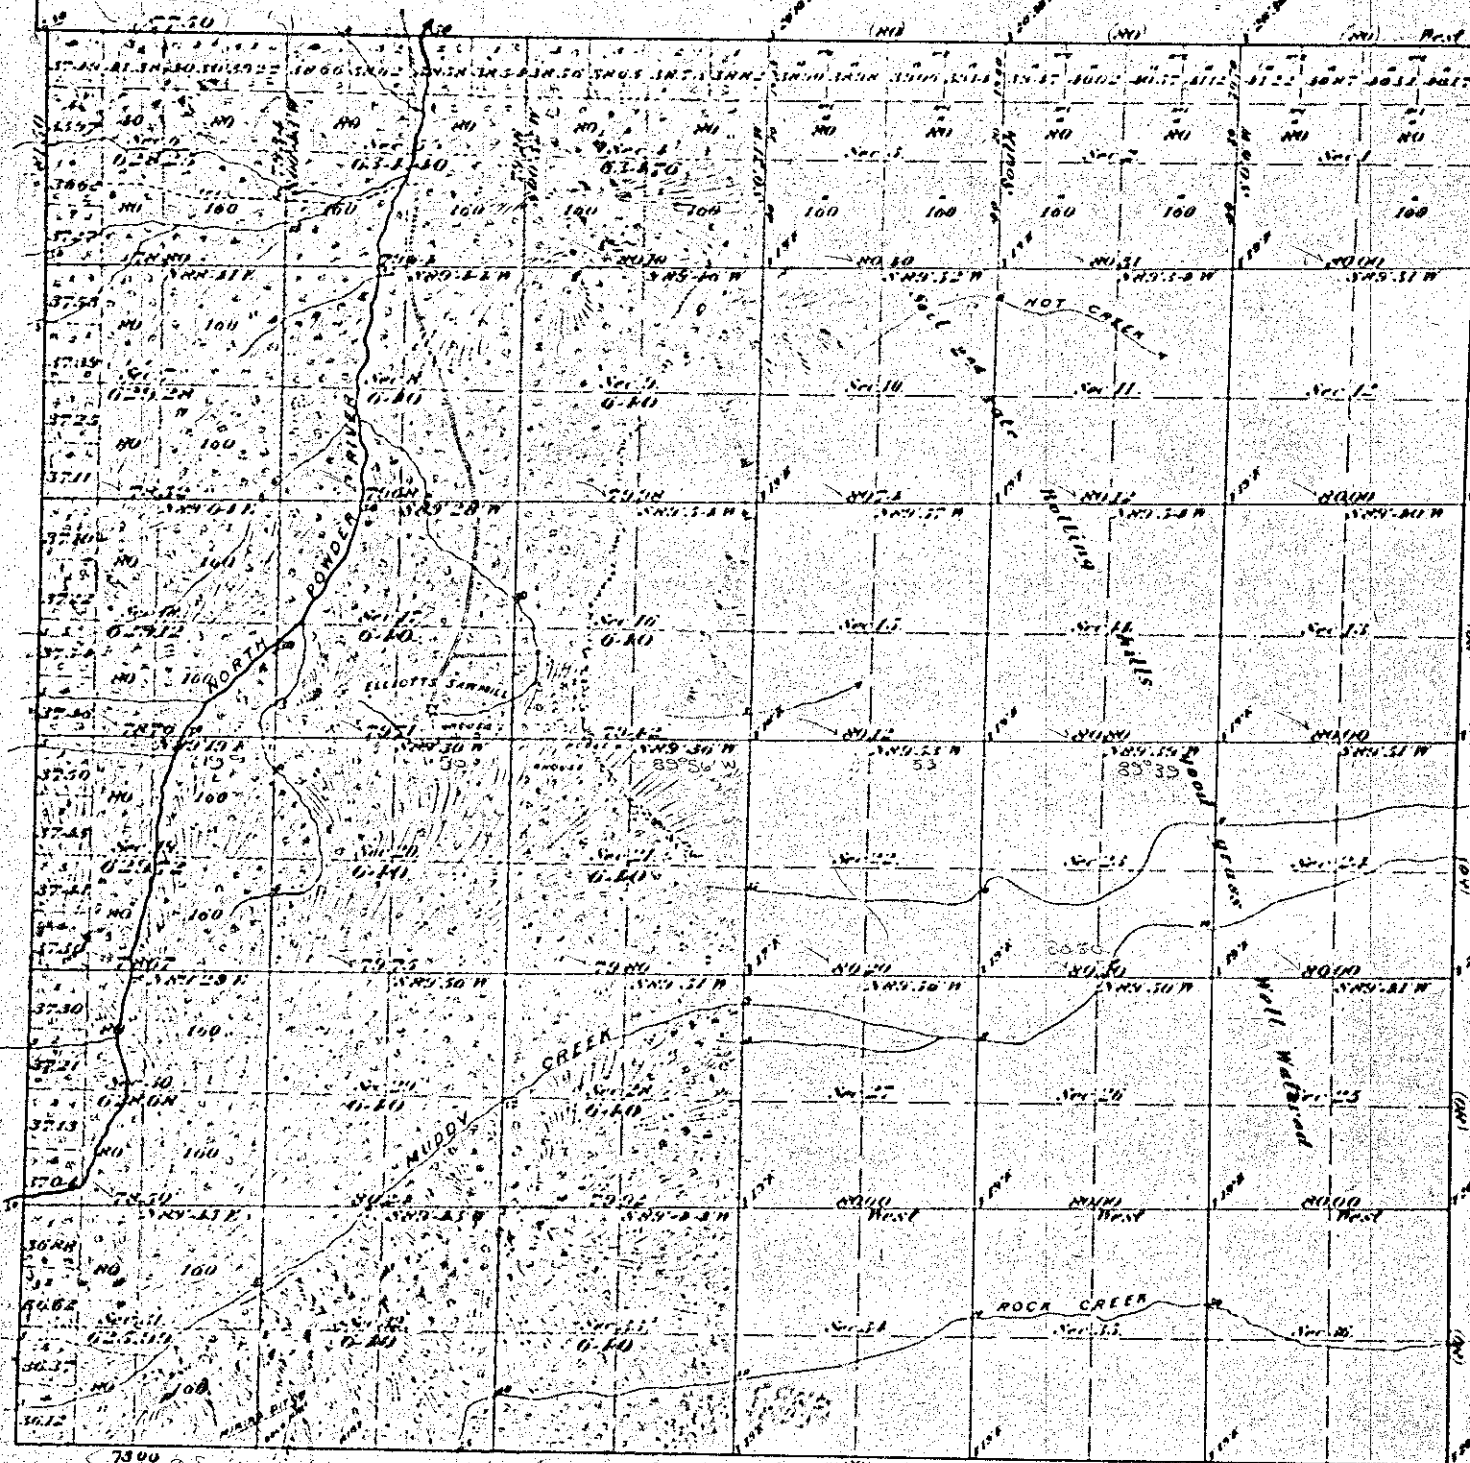

Accepted by the Commissioner of G. L. O. June 2 1883

The above map of the subdivisions of Township N^o 7 South of Range N^o 38 East of the Willamette Meridian, Oregon, is strictly conformable to the field notes of the survey thereof on file in this office, which have been examined and approved.
U.S. Surveyor General's Office
Portland, Oregon
December 5, 1882.
James C. Holman
Surveyor General of Oregon.

The above map of Township N^o 7 South Range N^o 38 East Will. Mer. Oregon, is a true and correct copy of the original map on file in this office.
U.S. Surveyor General's Office
Portland, Oregon, Nov 7, 1886.
J. B. Daly
Sur. Gen. for Oregon.

Area of Former Survey 11,520.04 Acres - Area of New Survey 11,410.20 Acres - Total number of Acres 22,960.24

Survey designated	By whom Surveyed	Contract		Acreage of Surveyed			When Surveyed
		No.	Date	Miles	Chains	Links	
Subdivisions	Thompson & Chaplin	10-1	Apr 16 th 1864	33	02	62	June 25 th 1864
do	William H. Graham	4-15	June 8 th 1882	26	70	09	July 7 to 13, 1882
Total Acres 11,520.04							

The above map of the Survey of Subdivisions of lines in T. 7 S. R. 38 E. Will. Mer. Oregon, is strictly conformable to the field notes of the Survey thereof on file in this office, which have been examined and approved.
U.S. Surveyor General's Office
Eugene City Aug 24, 1884.
B. J. Perrin
Sur. Gen. of Oregon.

S.C.

First Boundary
Surveyed by
P. P. Carmack
January 2 1881