



Township No. 7 South Range No. 43 East Willamette Meridian, Oregon.

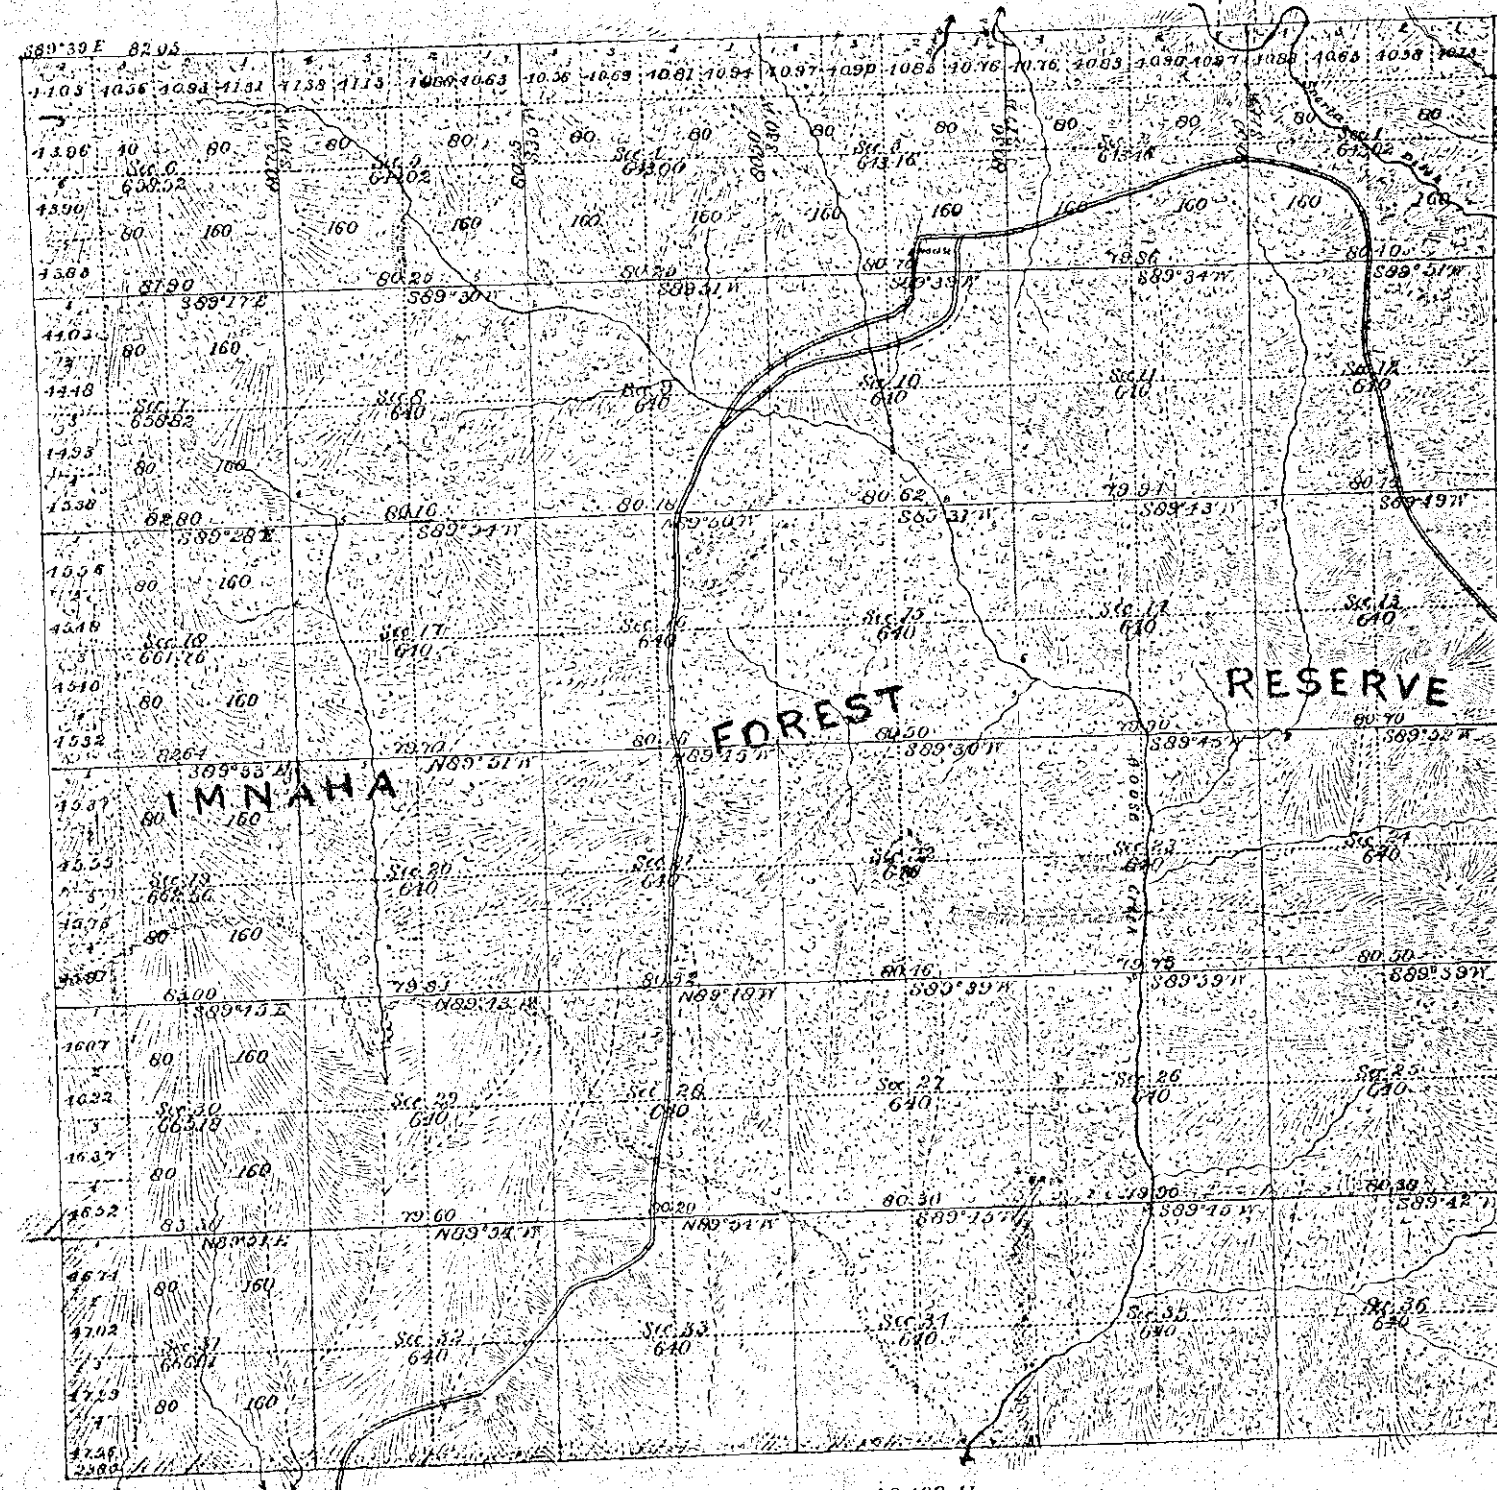

Total number of Acres 23,189.11

SURVEYS DESIGNATED.	BY WHOM SURVEYED.	NO.	DATE OF CONTRACT.	AMOUNT OF SURVEYS.			WHEN SURVEYED.	MEAN DECLINATION.
				Mins.	Chains.	Links.		
Township Lines	W. B. Barr	358	May 7, 1887	60	21	11	Aug 29 to Sept 8, 1887	20° 37' 30" East
Subdivisions	do do do	do	do do do					

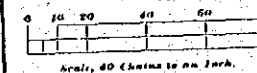

The above Map of the Subdivisions of Township No. 7 South of Range No. 43 East of the Willamette Meridian, Oregon, is strictly conformable to the Field Notes of the survey thereof on file in this Office, which have been examined and approved.

U. S. Surveyor-General's Office,
Portland, Oregon,

Dec 31, 1887. James G. Tolman
Surveyor-General of Oregon