


Township No. 7 South Range No. 44 East Willamette Meridan, Oregon.

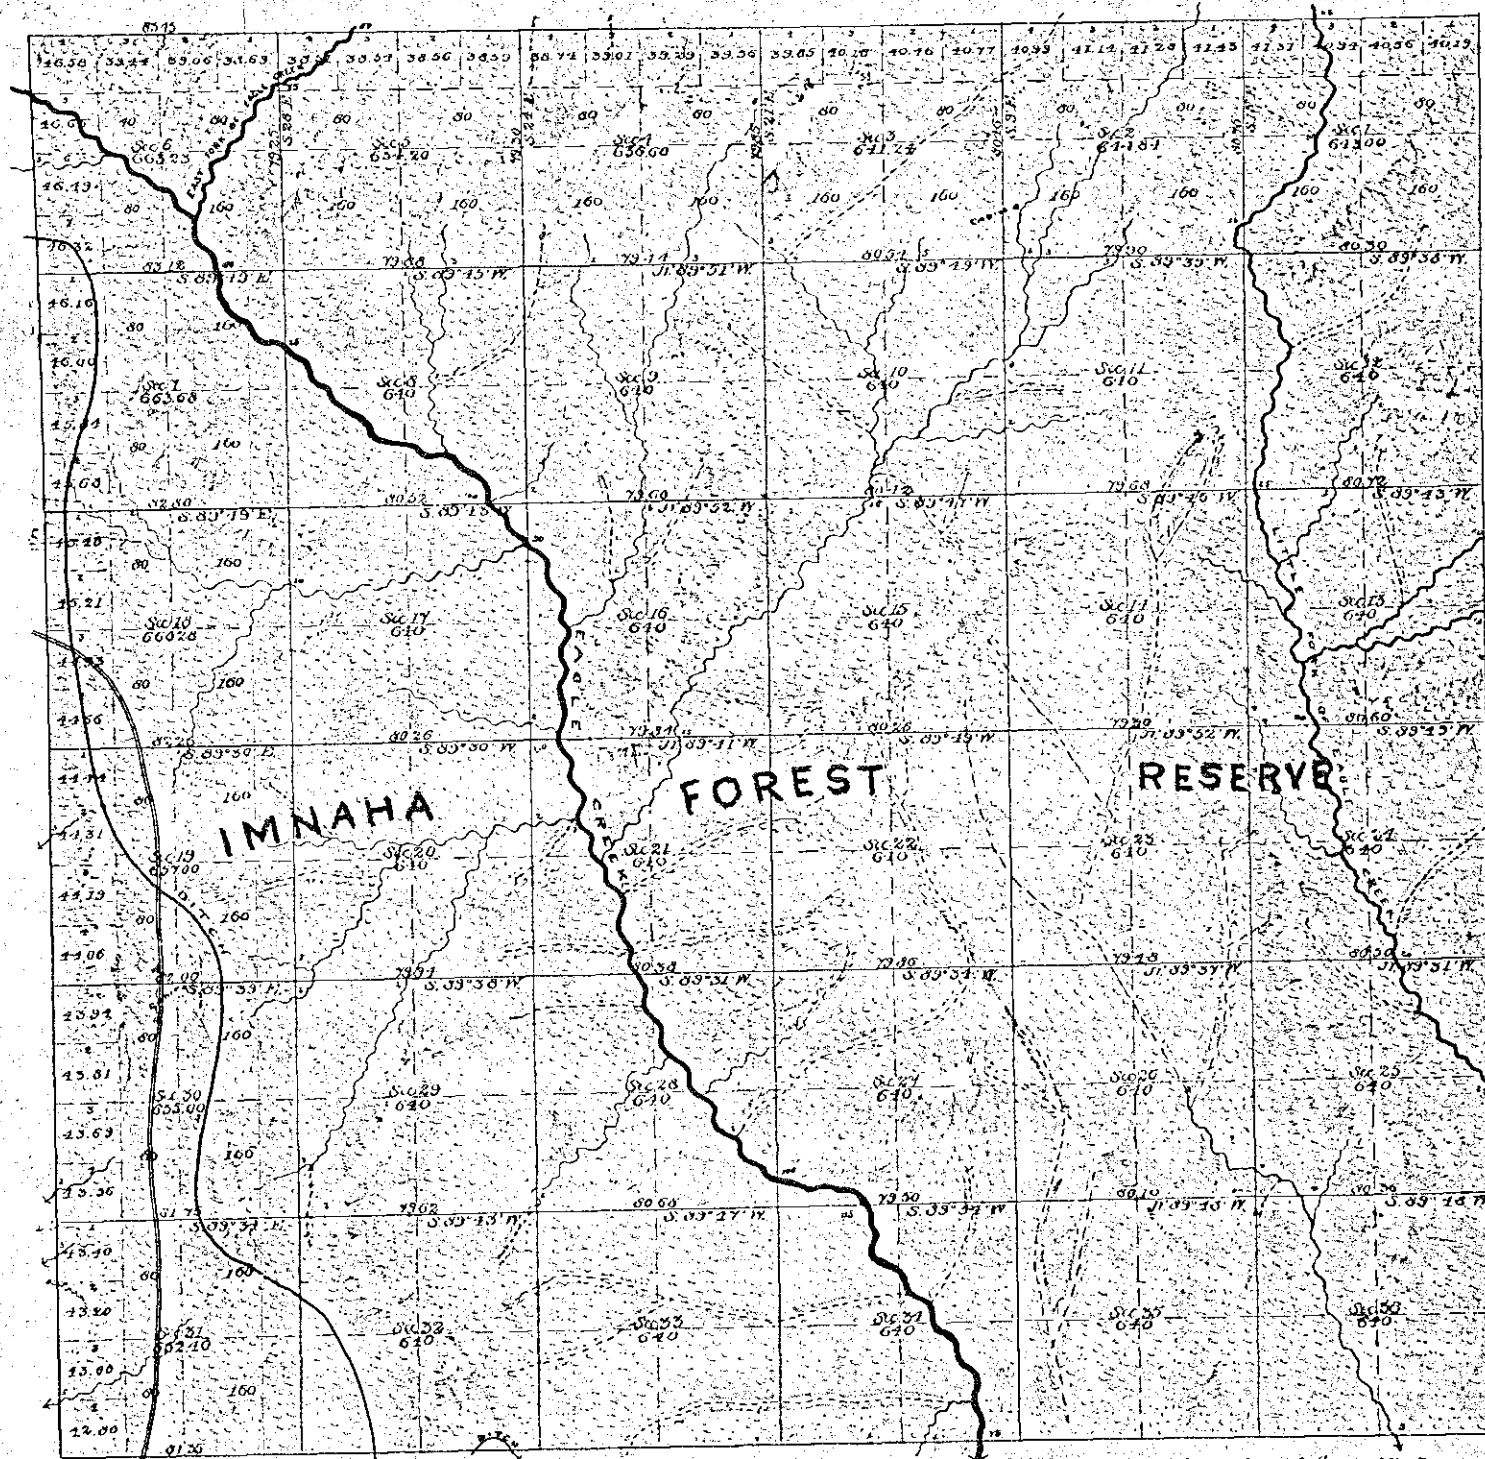

ACCEPTED BY THE HON. COMMISSIONER G. L. O. April 11 1885

SURVEYS DESIGNATED.	BY WHOM SURVEYED.	NO.	DATE OF CONTRACT.	Amount of Survey Mile. Chas. Lks.	WHEN SURVEYED.	MEAN DECLINATION.
Township Lines Subdivisions	William B. Barr	505	May 23rd, 1881	60 15 21	July 31 to Aug 19, 1881	20° E.

Total number of Acres 23,151.47

The above map of the Subdivisions of Township No. 7 South of Range No. 44 East of the Willamette Meridian, Oregon, is strictly conformable to the Field Notes of the survey thereof on file in this office, which have been examined and approved.
U. S. Surveyor-General's Office,
Portland, Oregon,
March 21, 1885 James B. Thurman
Surveyor-General of Oregon

