


Township No. 7 South Range No. 16 East Willamette Meridian, Oregon.

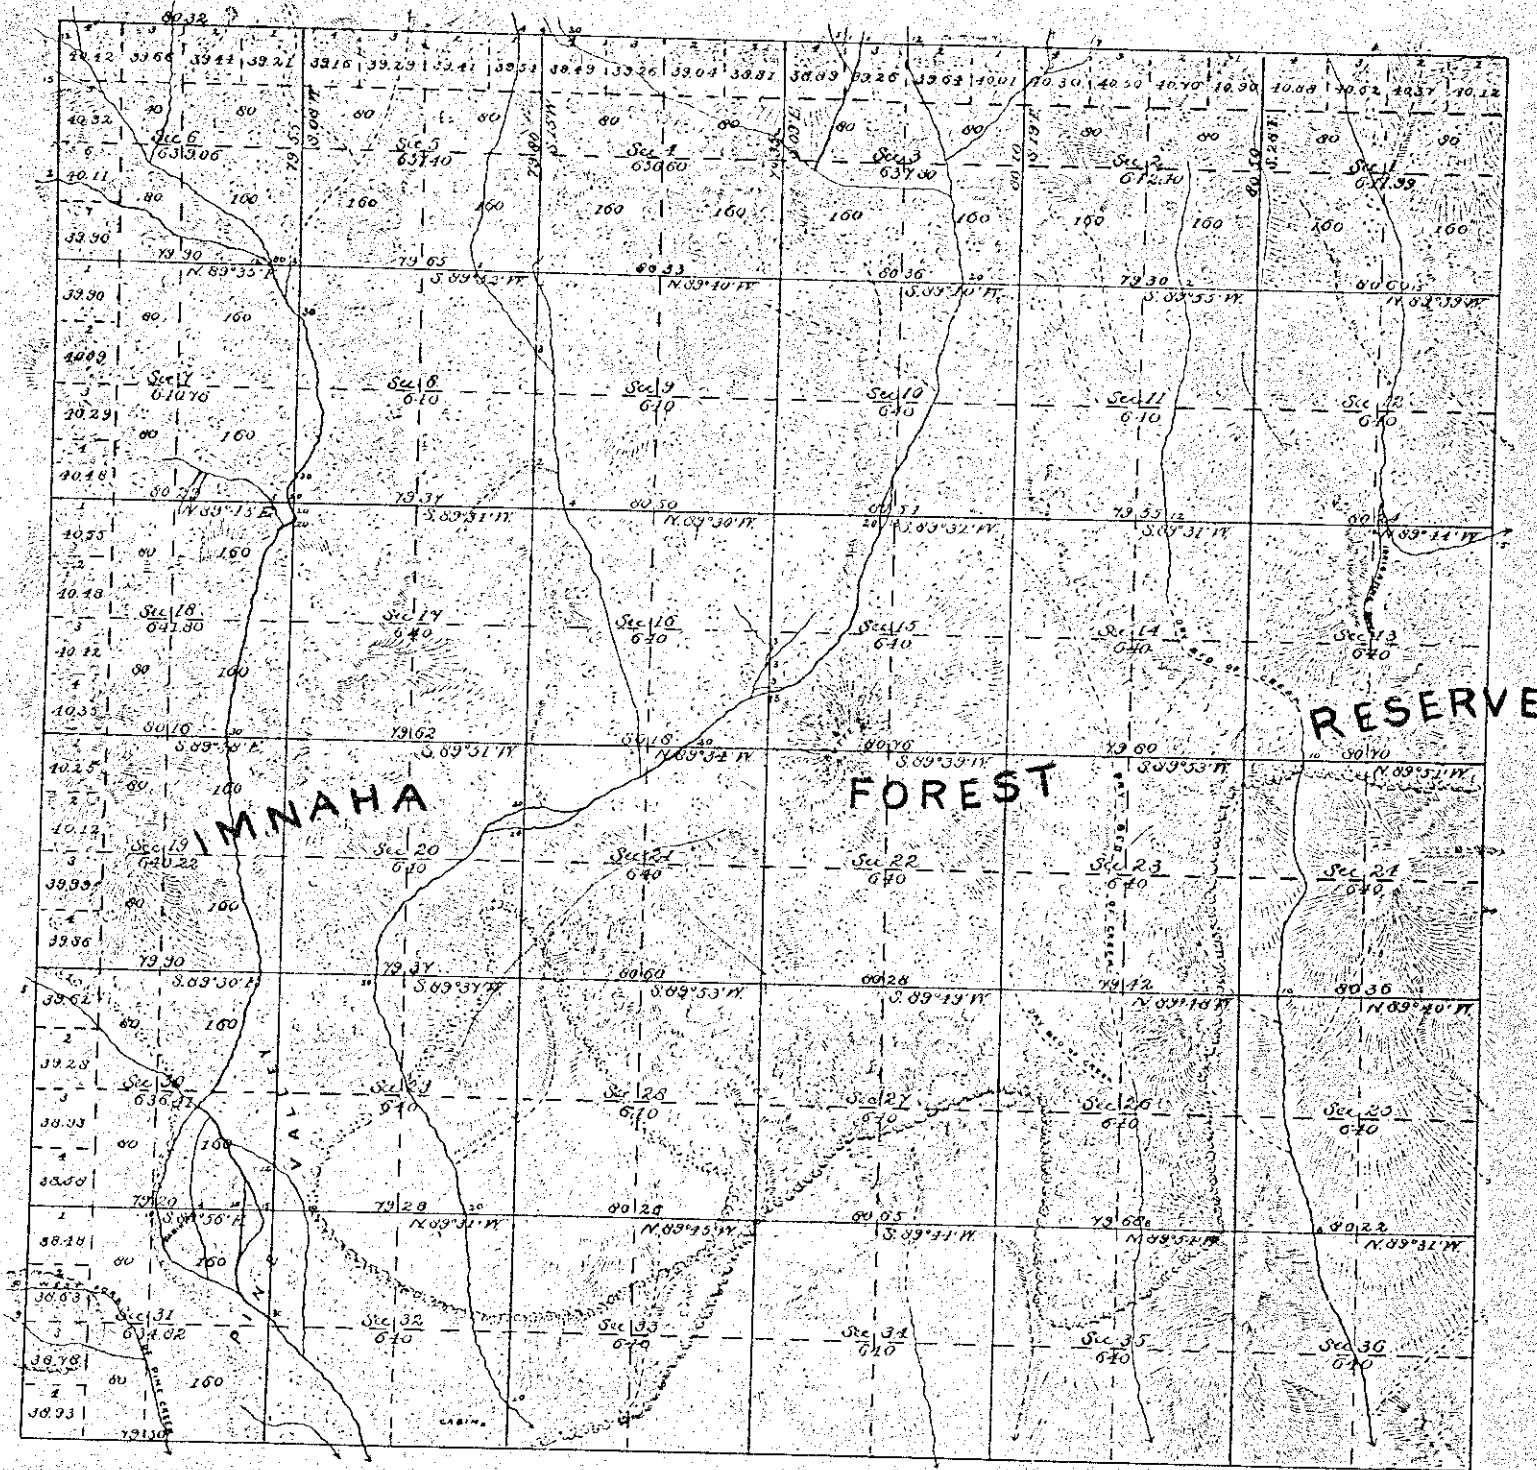

Total number of Acres 23029.26

SURVEYS DESIGNATED.	BY WHOM SURVEYED.	NO.	DATE OF CONTRACT.	AMOUNT OF SURVEYS.			WHEN SURVEYED.	MEAN DECLINATION.
Township Lines	U. B. Barr	113	May 29, 1883	Mile.	Chains.	Links.		
Subdivisions	do. do. do.	do.	do. do. do.	60	00	37	Aug. 16. to Sept. 1, 1882.	21° 52' 30" E.



The above map of the subdivisions of Township No. 7 South of Range No. 16 East of the Willamette Meridian, Oregon, is strictly conformable to the Field Notes of the survey thereof on file in this office, which have been examined and approved.

U. S. Surveyor-General's Office,
Portland, Oregon,
March 13, 1883. James K. Tolman,
Surveyor-General of Oregon.

APPROVED BY THE HON. COMMISSIONER G. L. O. April 11, 1883