


TOWNSHIP N° 8 SOUTH, RANGE N° 36 EAST, OF THE WILLAMETTE MERIDIAN, OREGON.

SCALE: 10 CHAINS (OR 660 FEET) TO AN INCH.

73

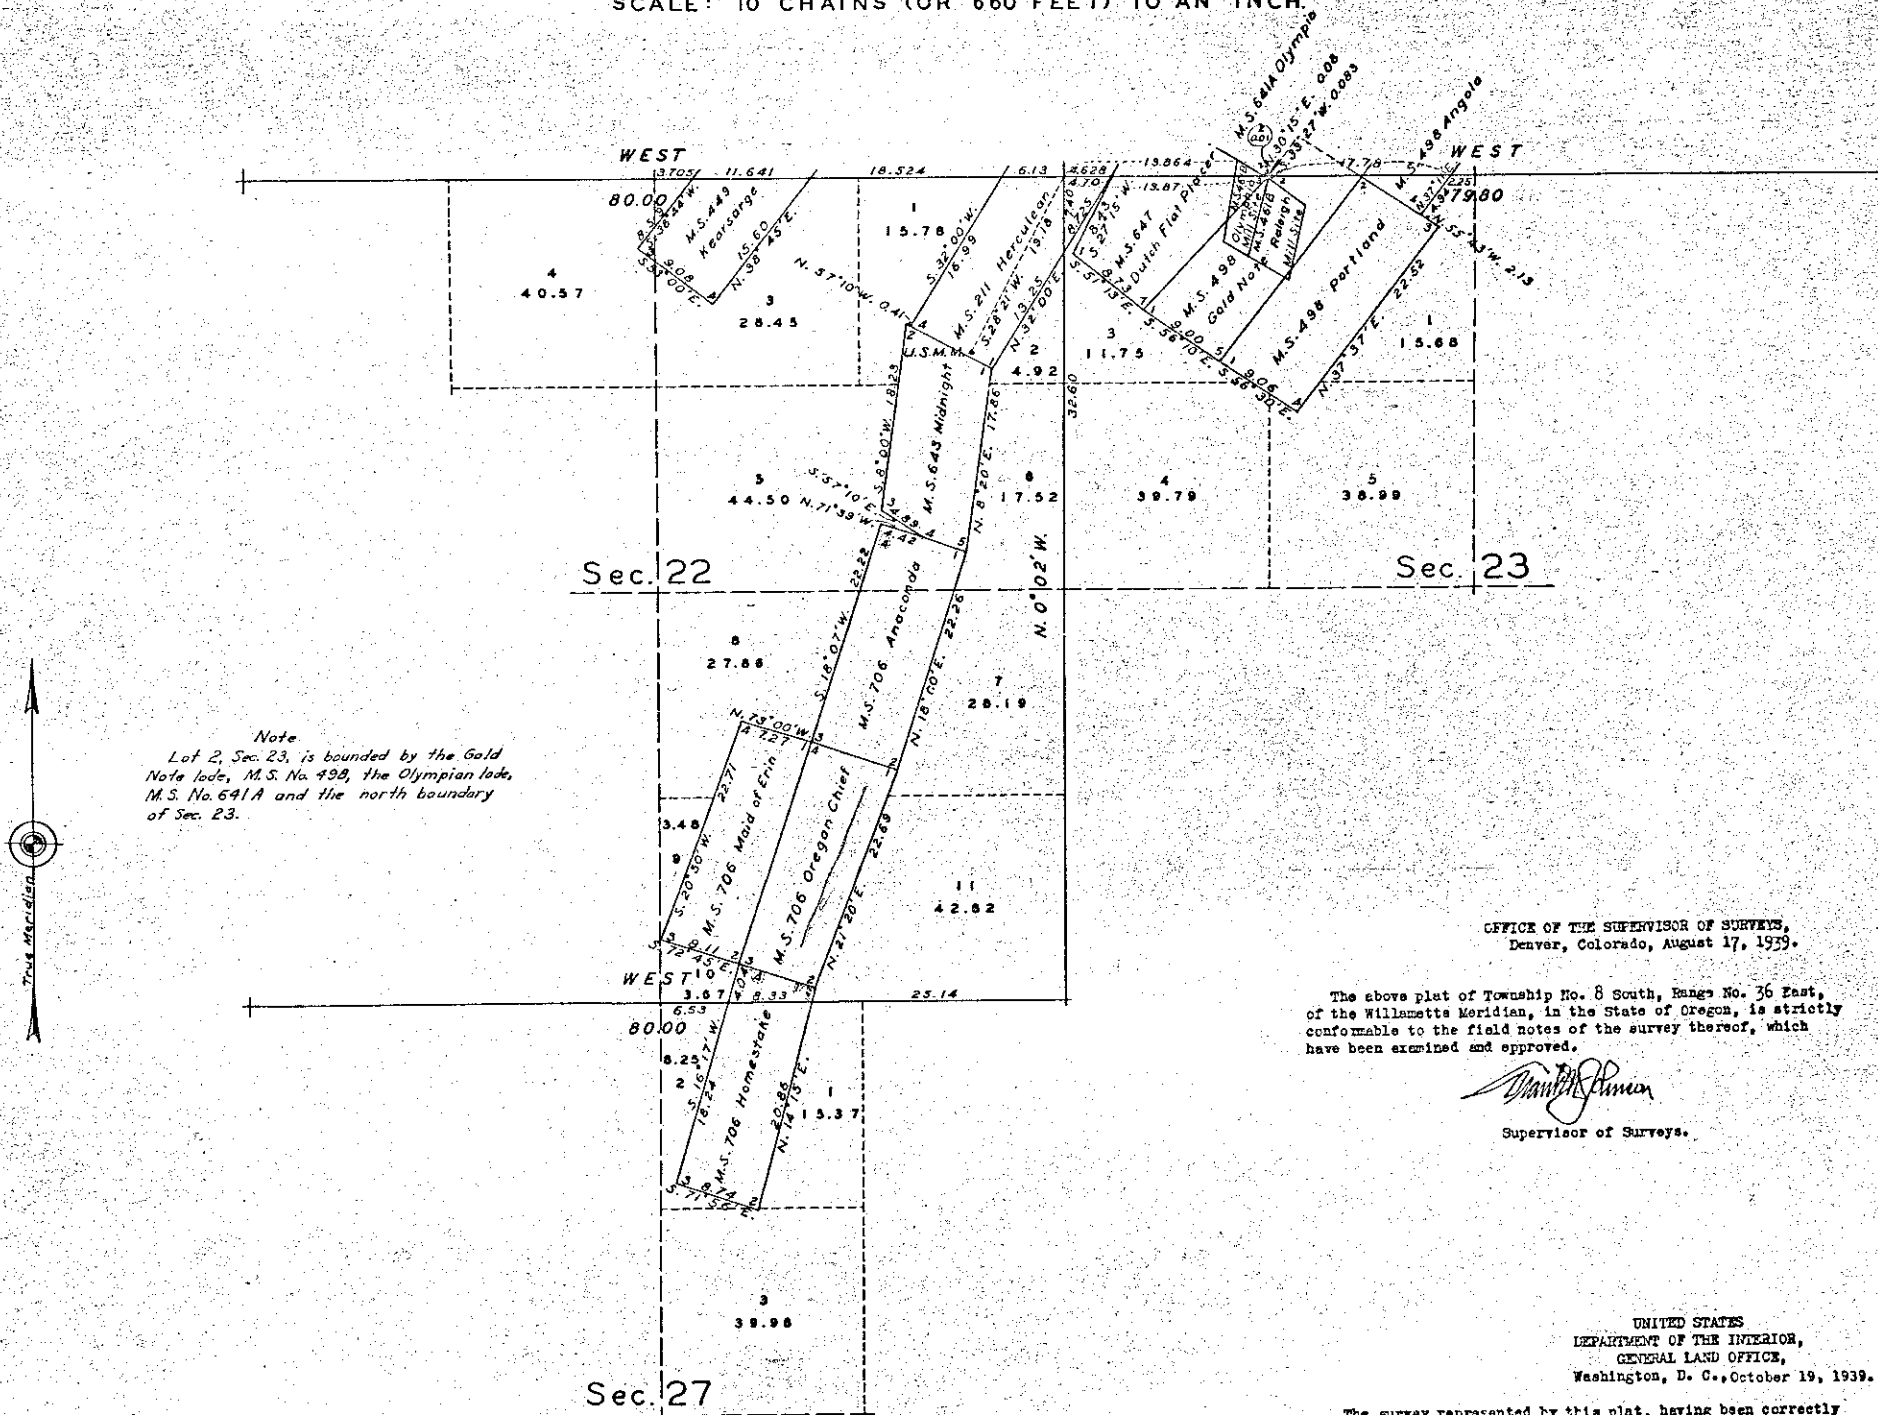

OFFICE OF THE SUPERVISOR OF SURVEYS,
Denver, Colorado, August 17, 1939.

The above plat of Township No. 8 South, Range No. 36 East, of the Willamette Meridian, in the State of Oregon, is strictly conformable to the field notes of the survey thereof, which have been examined and approved.

Wm. H. P. Simon

Supervisor of Surveys.

UNITED STATES
DEPARTMENT OF THE INTERIOR,
GENERAL LAND OFFICE,
Washington, D. C., October 19, 1939.

The survey represented by this plat, having been correctly executed in accordance with the requirements of law and the regulations of this office, is hereby accepted.

Arthur W. Frank
Assistant Commissioner.