


TOWNSHIP NO. 8 SOUTH, RANGE NO. 37 EAST OF THE WILLAMETTE MERIDIAN, OREGON.

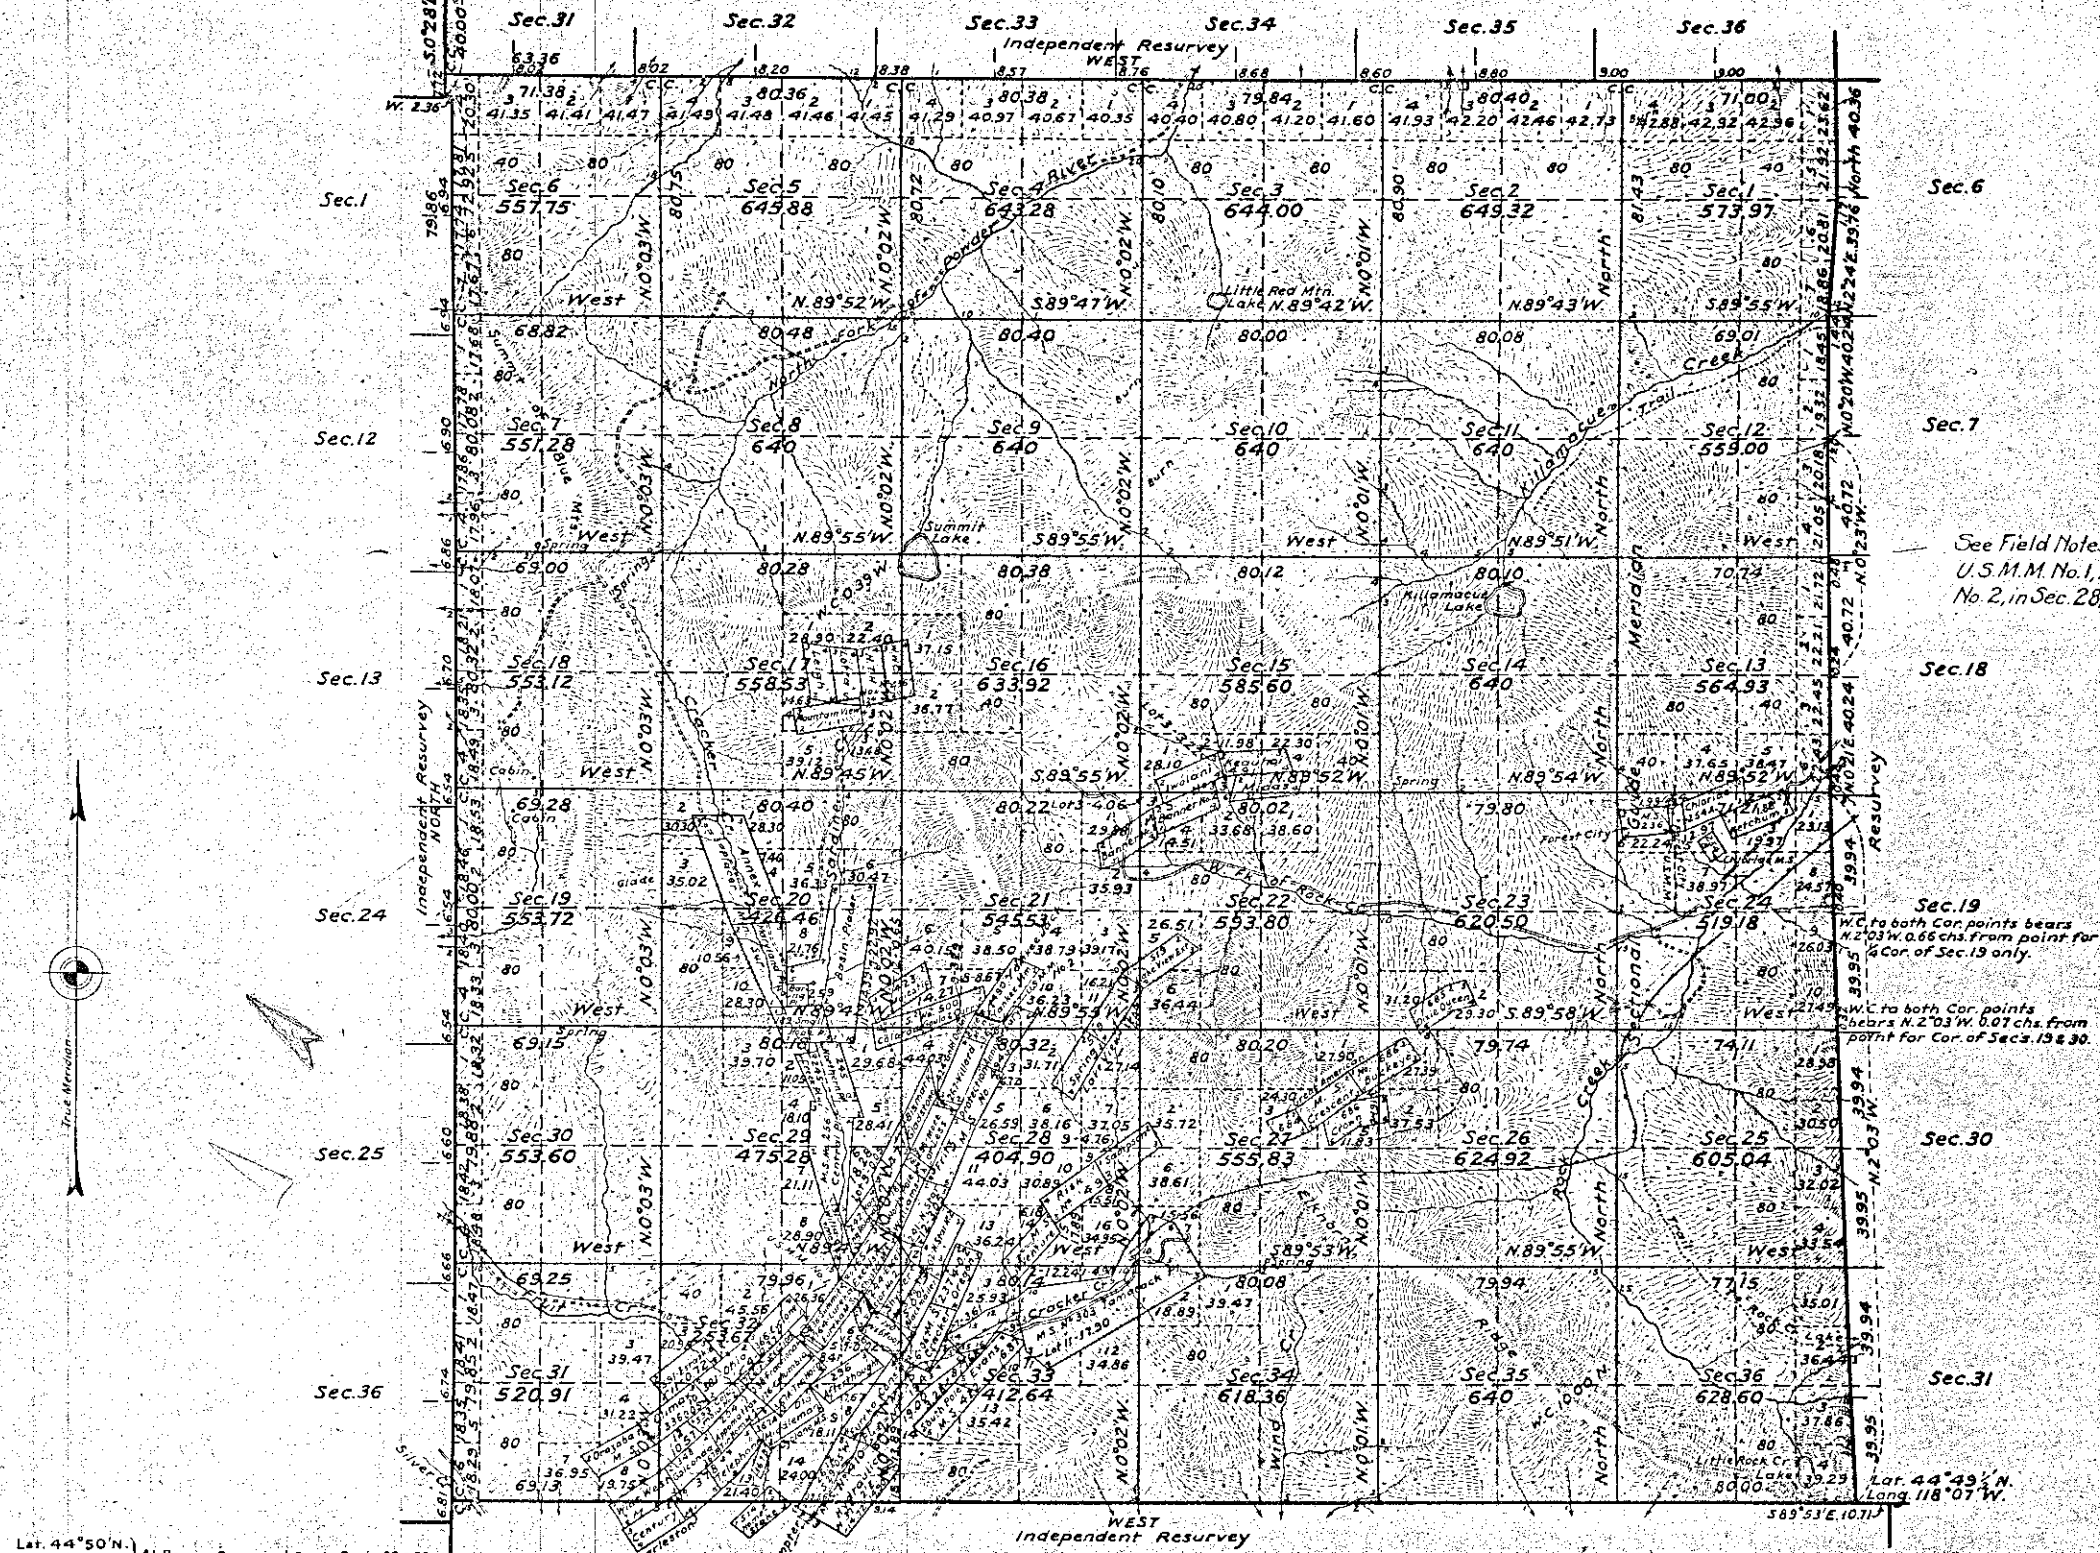

Lat. 44° 50' N.
Long. 118° 12' W.

Mean Magnetic Declination, 21° 07' E.

Scale: 40 Chains to an Inch

Area Surveyed, 20,473.52 Acres

LINES DESIGNATED BY WHOM SURVEYED	GROUP NO.	DATE	MILEAGE		WHEN SURVEYED	
			MLS.	CHS.	BEGUN	COMPLETED
Exterior			24	16.42	June 26, 1924	Aug. 30, 1924
Subdivisional			58	74.46	" 27, "	" 27, "
Meander	Lincoln E. Wilkes USCE	107 Sept. 24, 1923.				
Miscellaneous			79	31.69	" 26, "	May 29, 1925

Office of U.S. Supervisor of Surveys
Denver, Colorado, April 18, 1927
The above plat of Township No. 8 South, Range No. 37 East of the Willamette Meridian, Oregon, is strictly conformable to the field notes of the survey thereof which have been examined and approved.

John H. Johnson
U.S. Supervisor of Surveys

DEPARTMENT OF THE INTERIOR
GENERAL LAND OFFICE

Washington, D.C., May 26, 1927
The survey represented by this plat having been correctly executed in accordance with the requirements of law and the regulations of this office, is hereby accepted.

Thomas H. Hall
Assistant Commissioner