


TOWNSHIP No. 8 SOUTH, RANGE No. 37 EAST OF THE WILLAMETTE MERIDIAN, OREGON.

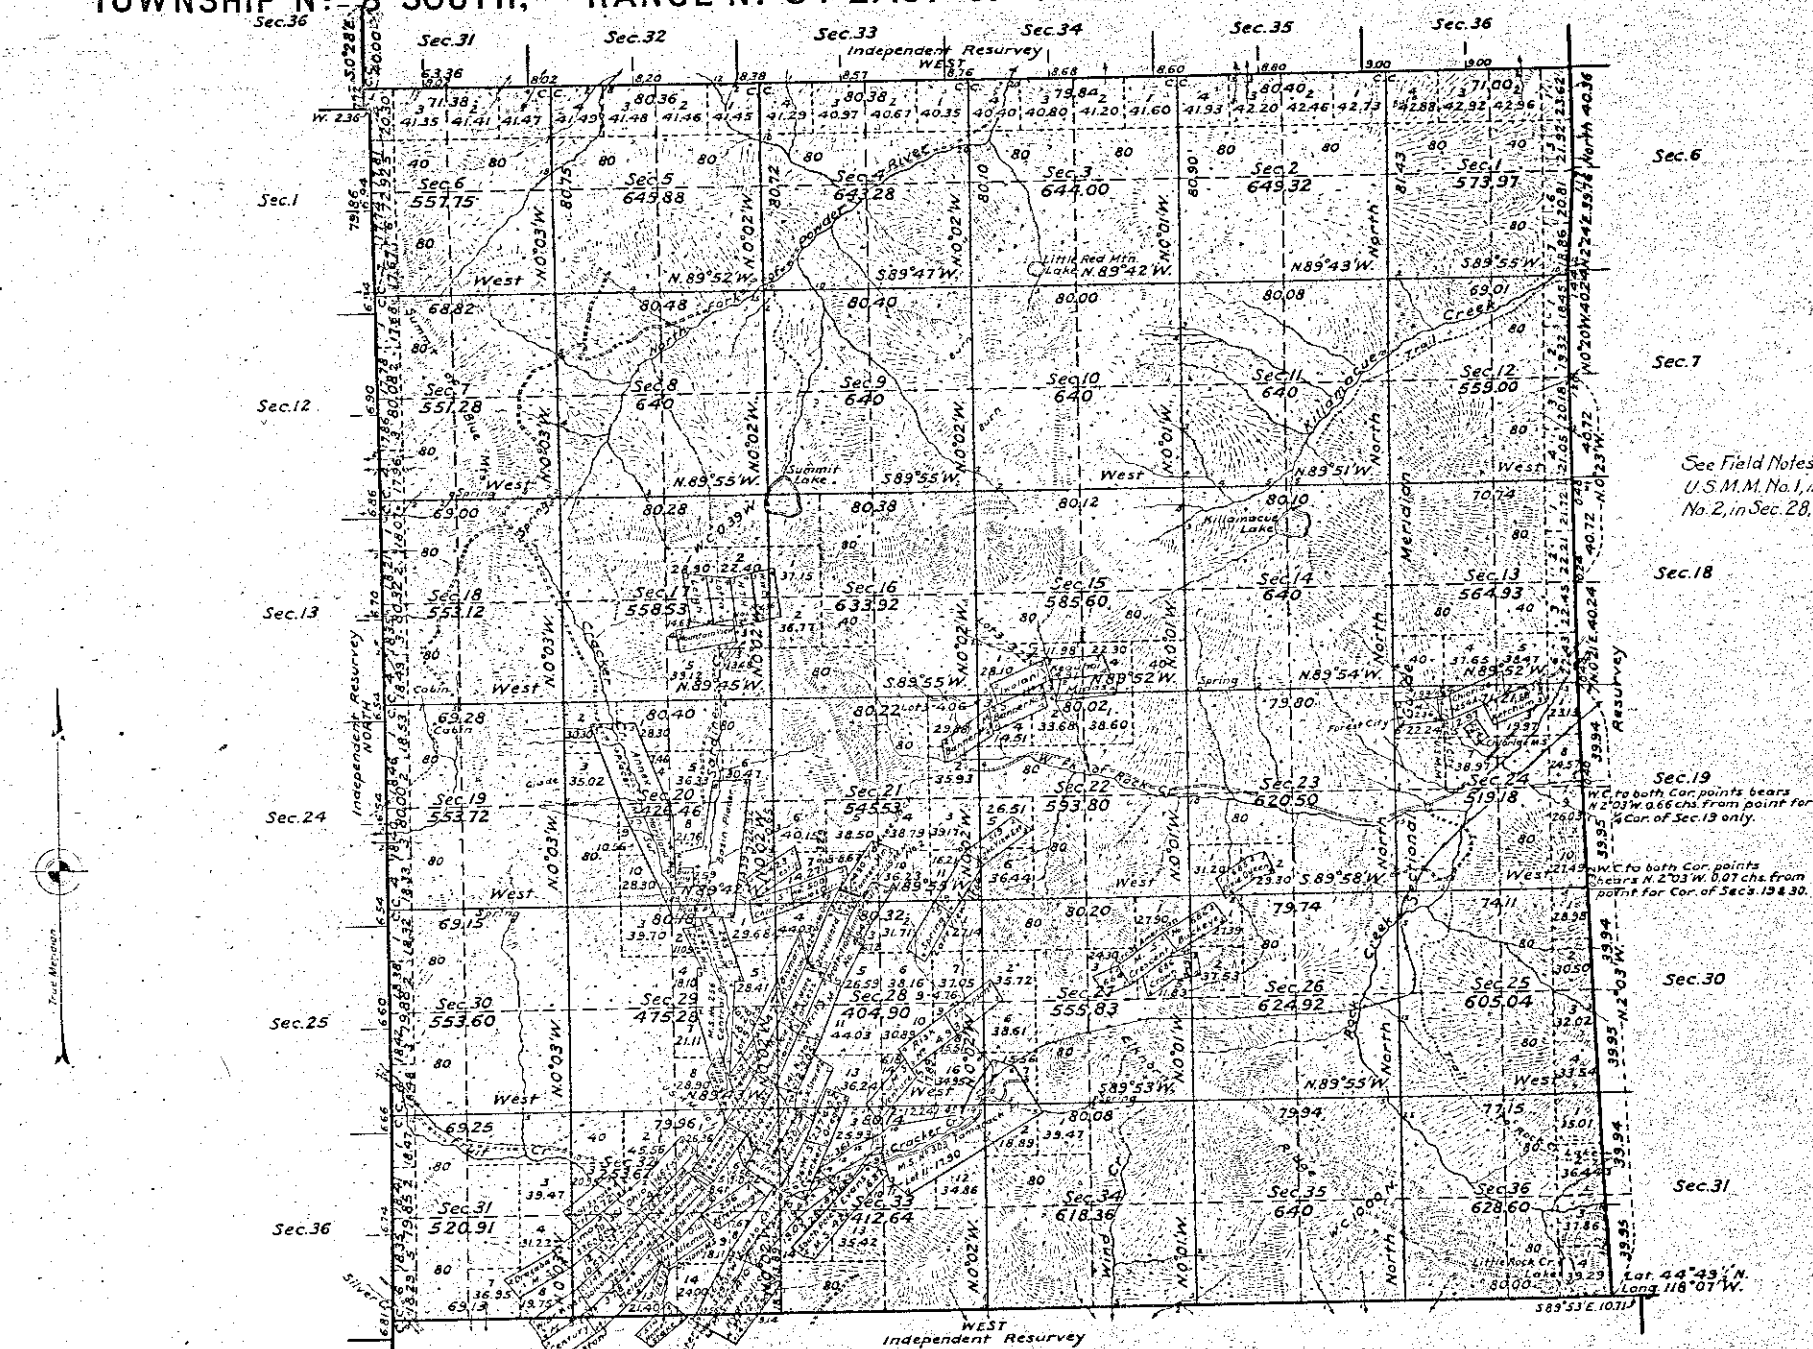

Lat. 44° 50' N.
Long 118° 12' W.

Mean Magnetic Declination, 21° 07' E.

Scale: 40 Chains to an Inch.

Area Surveyed, 20473.52 Acres.

LINE DESIGNATED	BY WHOM SURVEYED	GROUP NO.	DATE	MILEAGE MLS.	CHS.	WHEN SURVEYED BEGUN	COMPLETED
Exterior	Lincoln E. Wilkes USCE	107	Sept. 24, 1923.	24	16.42	June 26, 1924	Aug. 30, 1924
Subdivisional				58	74.46	" 27, "	" 27, "
Meander							
Miscellaneous				79	31.69	" 26, "	May 29, 1925

Office of U.S. Supervisor of Surveys
Denver, Colorado, April 18, 1927.
The above plat of Township No. 8 South, Range No. 37 East of the Willamette Meridian, Oregon, is strictly conformable to the field notes of the survey thereof which have been examined and approved.

Stanley J. Palmer
U.S. Supervisor of Surveys

DEPARTMENT OF THE INTERIOR
GENERAL LAND OFFICE
Washington, D.C. May 26, 1927
The survey represented by this plat having been correctly executed in accordance with the requirements of law and the regulations of this office, is hereby accepted.

Thos. C. Havell
Assistant Commissioner

12/1/27