


Creek Creek Gold Mng Co. 153

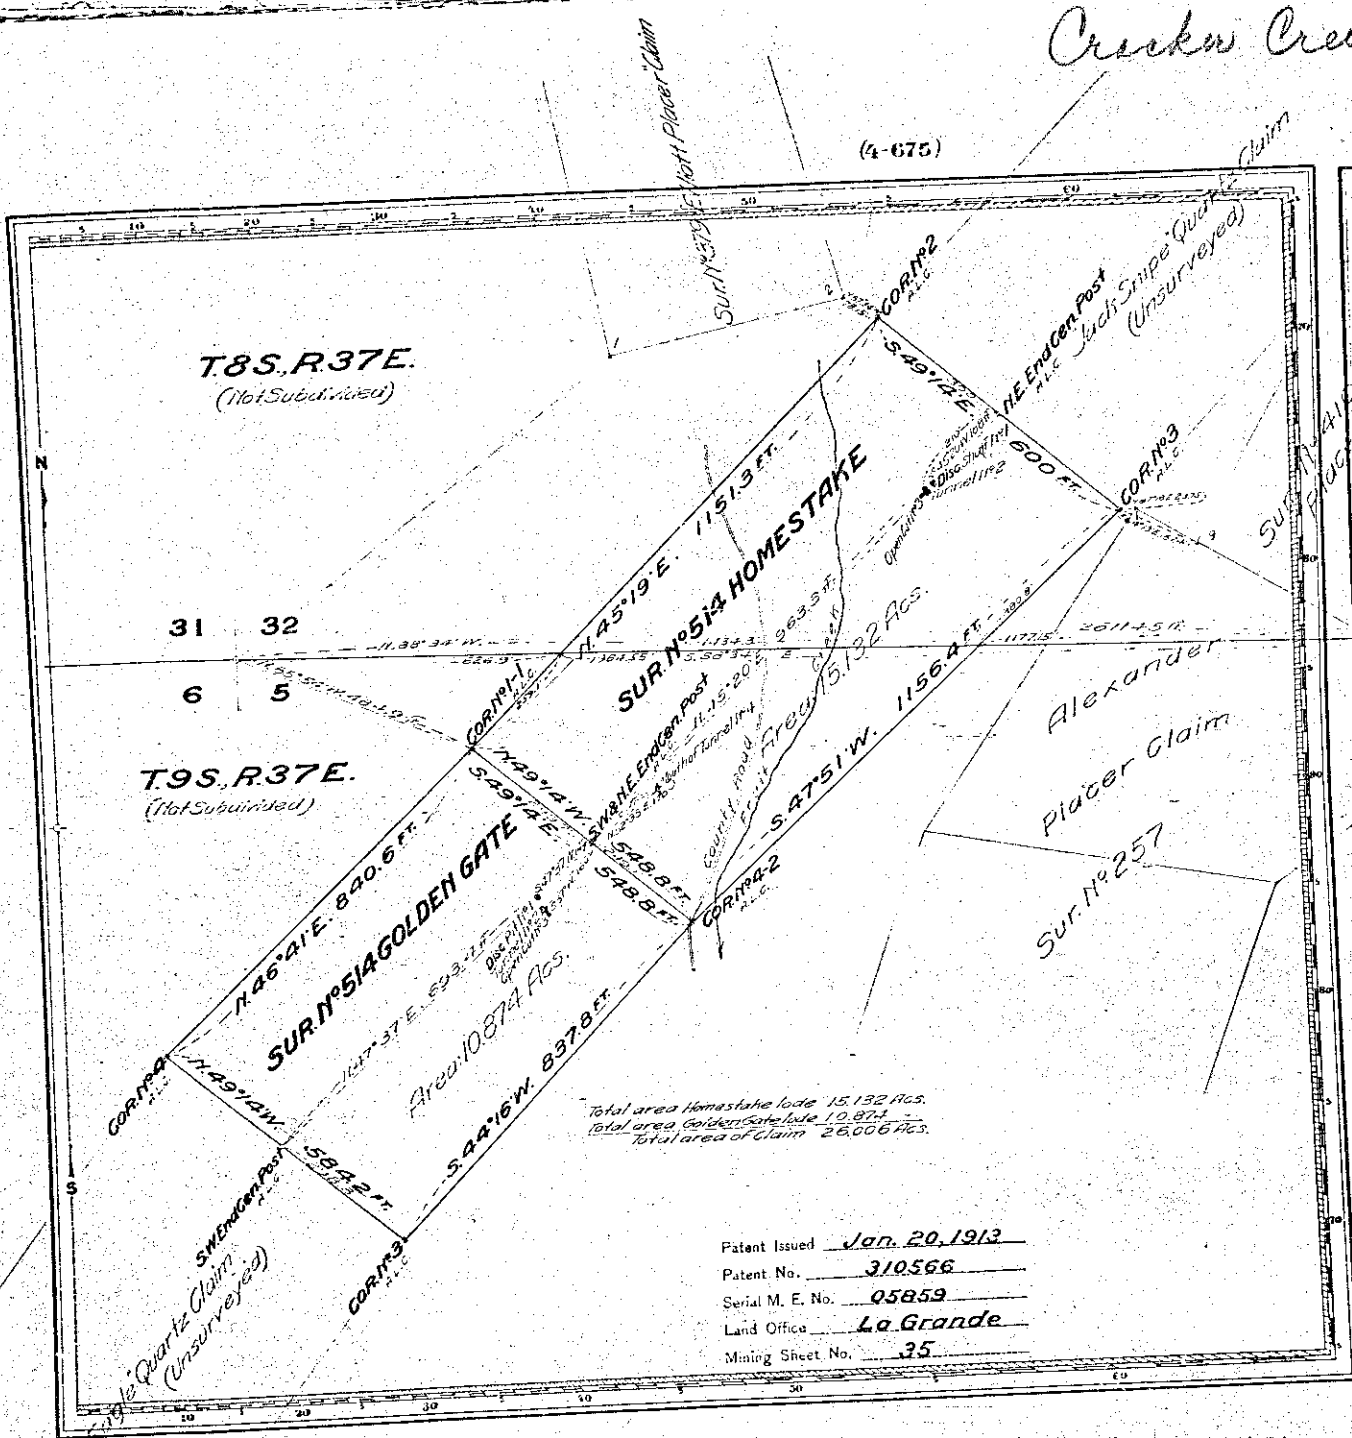

Total area Homestake lode 15,132 Acs.
Total area Golden Gate lode 10,874 Acs.
Total area of Claim 26,006 Acs.

Patent Issued Jan. 20, 1912
Patent No. 310566
Serial M. E. No. 05859
Land Office La Grande
Mining Sheet No. 35

Claims Located (American) October 22nd 1902
Township 6 S. and 9 S. Range 37 E. W. 1/4 Sec. 6
Mineral Survey No. 514

Lot No. La Grande Land District.

PLAT
OF THE CLAIM OF
A. E. Dargatz and John W. Brown.
KNOWN AS THE
**HOMESTAKE & GOLDEN GATE
QUARTZ MINING CLAIMS**

IN (no organized) MINING DISTRICT,
Baker COUNTY, Oregon
Containing an area of 26,006 Acres.
Scale of 200 feet to the inch.
Variation 20° 30' East
DATED June 3-4 1903 BY
Charles M. Foster,
U.S. Deputy Mineral Surveyor.

The Original Field Notes of the Survey of the Mining Claim of
A. E. Dargatz and John W. Brown
known as the
Homestake & Golden Gate Quartz Mining Claims

from which this plat has been made under my direction
have been examined and approved, and are on file in this office;
and I hereby certify that they furnish such an accurate descrip-
tion of said Mining Claim as will, if incorporated into a patent,
serve fully to identify the premises, and that such reference
is made therein to natural objects or permanent monuments
as will perpetuate, and fix the locus thereof.
I further certify that five hundred dollars worth of labor has
been expended or improvements made upon said Mining
Claim by claimant, or their grantors, and that
said improvements consist of: 1/5th of Shaft, Value
\$160.00; 1/15th of Tunnels, Value \$830.00;
30 ft. of Open Cuts, Value \$20.00;
Total Value of Improvements, \$1010.00;
that the location of said improvements is correctly shown
upon this plat, and that no portion of said labor or im-
provements has been included in the estimate of expendi-
tures upon any other claim.
And I further certify that this is a correct plat of said Mining
Claim made in conformity with said original field notes of the
survey thereof, and the same is hereby approved.

U.S. Surveyor General's Office.
Portland, Oregon.
September 27, 1904. Oregon.

Mr. D. Daly
U.S. Surveyor General for