


137

(4-675)

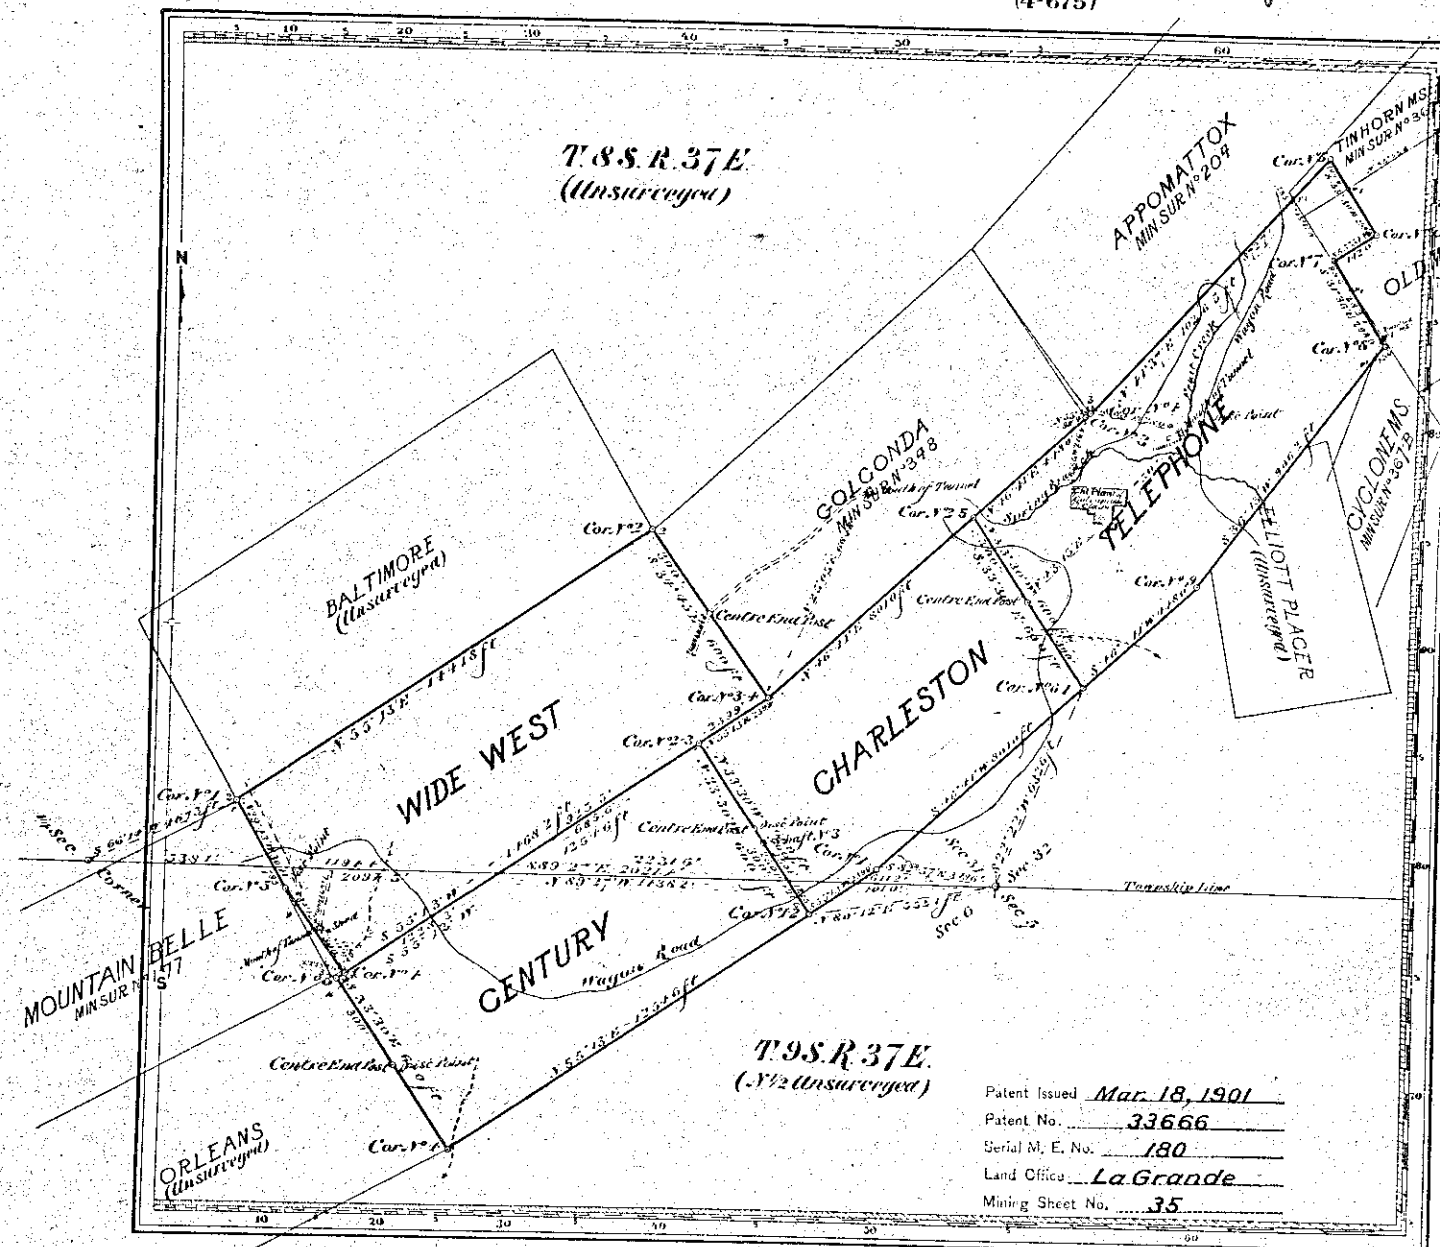

Claim located from Sept 1st 1886 to June 22nd 1898
Township 1st 8th 9th South, Range 1st 3rd East
Mineral Survey No. 378

Lot No
La Grange Land District.

PLAT

OF THE CLAIM OF

Joseph G. and John T. English
KNOWN AS THE

*Widell West, Century, Charleston,
and Telephone Codes.*

IN an unorganized MINING DISTRICT,
Baker COUNTY, Oregon

Containing an Area of (approx.) 48.507, 48.508 & 48.509 Acers.
 Scale of 300 Feet to the inch.
 Variation 17.30 to 20.30 East

STATED *London 17.30 to 20.30 East*
October 28th November 1, 1899, by
John Hagel
U.S. Dep't. Mineral Surveyor.

*The Original Field Notes of the Survey of the Mining Claim of
Joseph G. & John T. English
known as the*

*Wide West, Century, Charleston,
and Telephone Lutes*

from which this plat has been made under my direction, have been examined and approved, and are on file in this office, and I hereby certify that they furnish such an accurate description of said Mining Claim as will, if incorporated into a patent, serve fully to identify the premises, and that such reference, is made therein to natural objects or permanent monuments as will perpetuate and fix the locus thereof.

I further certify that five hundred dollars worth of labor has been expended or improvements made upon said Mining Claim by claimants, or their grantors, and that said improvements consist of Tunnel No. 1, No. 2 and a long side crosscut as follows: Timbered, 1100' 7' tunnel, 12' x 5 1/2', last 120' x 1300' - Shaft, 1 1/2' x 5 1/2' - tunnel, 2200' x 7' - tunnel, 7 1/2' x 17' long, timbered, 1350' - Main shaft, 1000' - that the location of said improvements is exactly shown upon this plat, and that no portion of said labor or improvements has been included in the estimate of expenditures upon any other claim.

And I further certify that this is a correct plat of said Mining Claim made in conformity with said original field notes of the survey thereof, and the same is hereby approved.

U.S. Survey General's Office
Portland, Oregon,
January 27, 1900

Robert A. Habersham
U.S. Survey General for
Oregon

378

378