


Township 8 South Range 22 East Will. Or. Oregon

Sections	Area
1	633.02
2	635.38
3	637.18
4	636.30
5	635.33
6	633.63
7	641.81
8	640.00
9	640.00
10	640.00
11	640.00
12	640.00
13	640.00
14	640.00
15	640.00
16	640.00
17	640.00
18	640.74
19	640.11
20	640.00
21	640.00
22	640.00
23	640.00
24	640.00
25	640.00
26	640.00
27	640.00
28	640.00
29	640.00
30	638.57
31	638.80
32	640.00
33	640.00
34	640.00
35	640.00
36	640.00
Total	23022.33

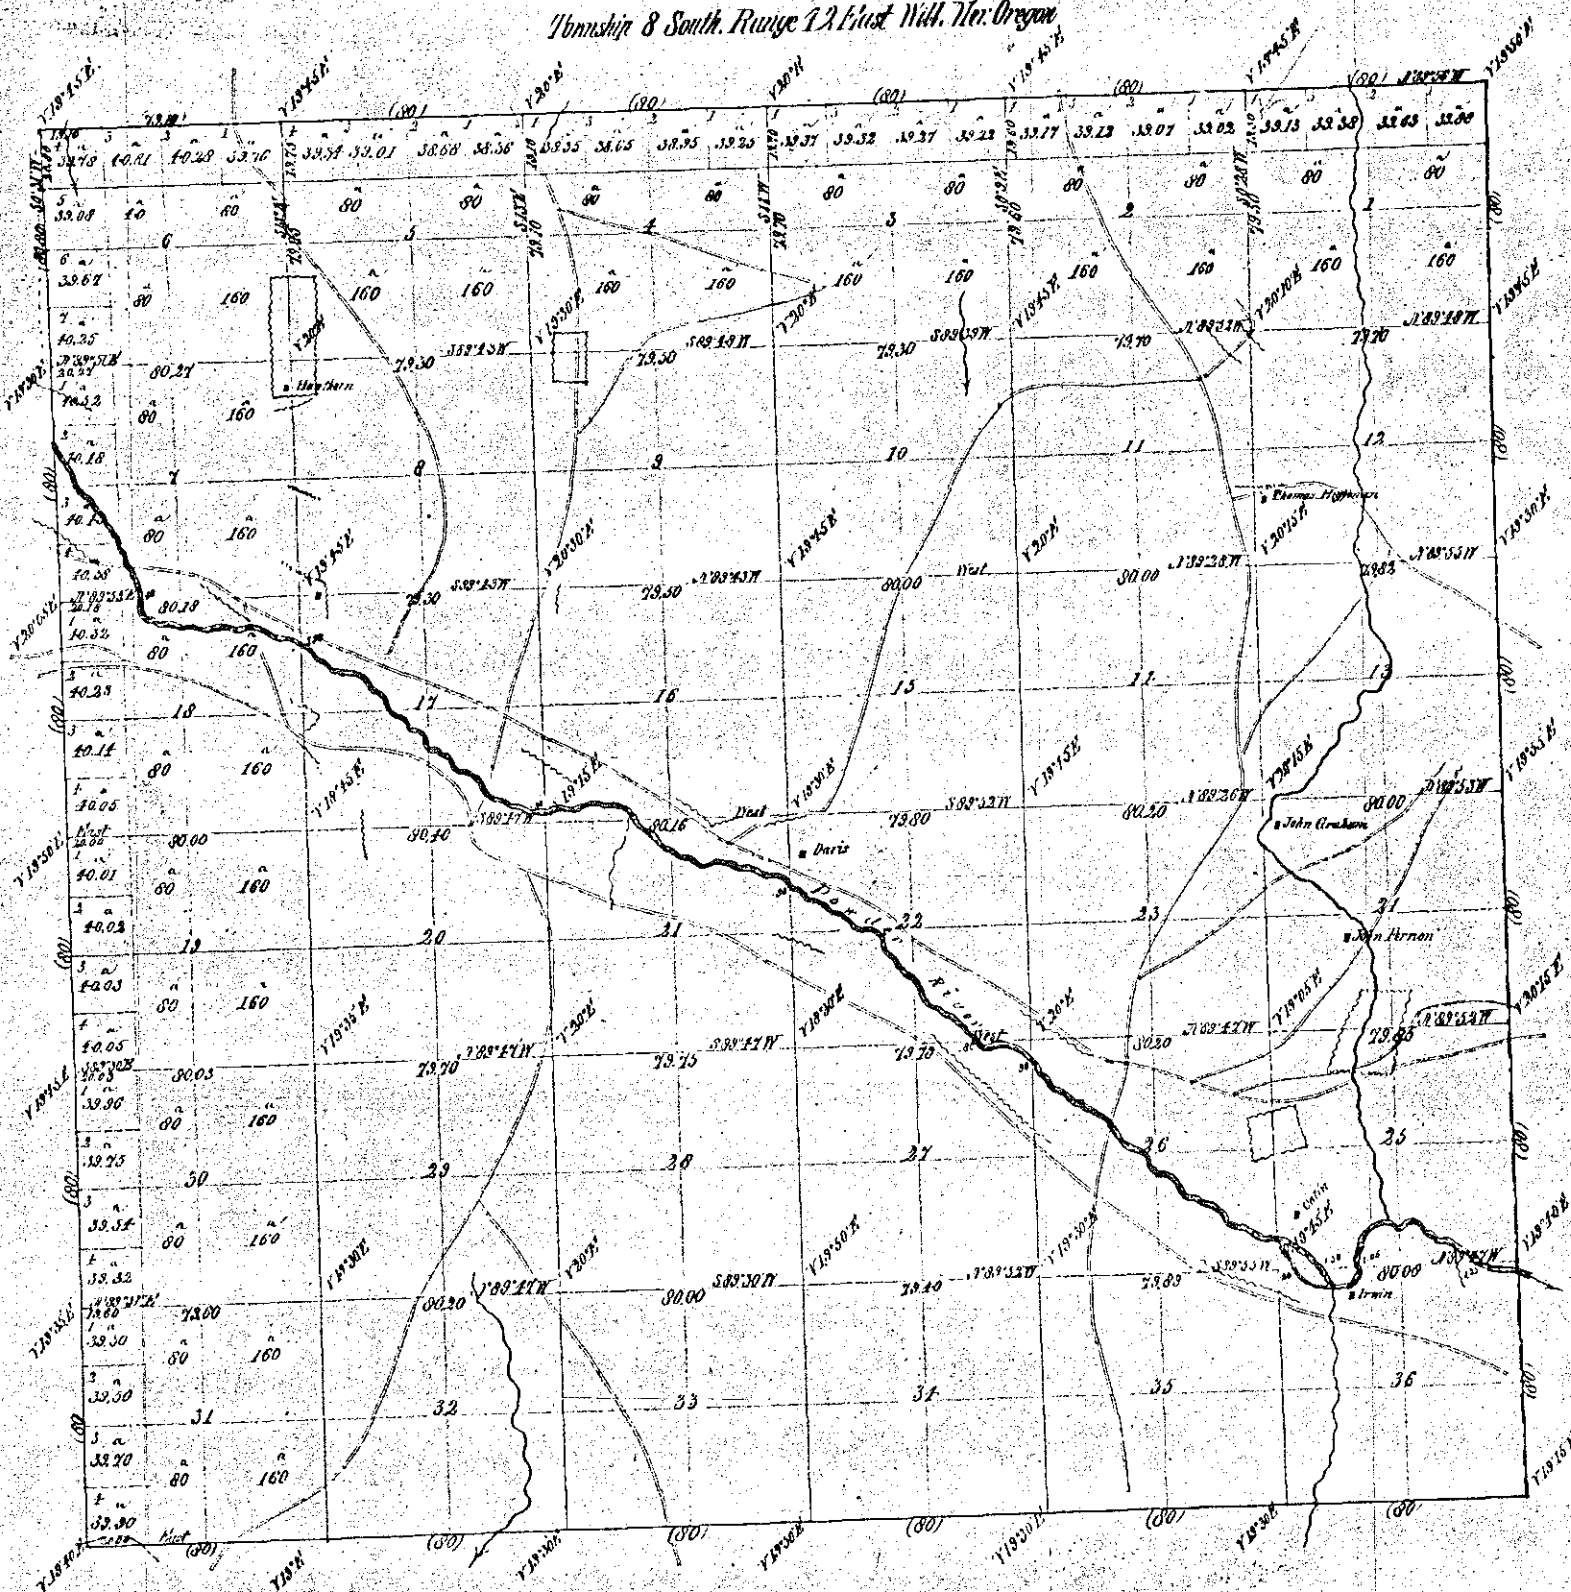

General Description
 The land in this Township is generally 2nd rate. It is principally adapted to grazing. There is some good farming land along the river bottom in small quantities.

Lines	Contractor	Contract Date	Amount Surveyed Miles	Chains	Sections	Commenced	Completed
Subdivisions	J. H. Stone	355 July 6 th 1875	59	73	18	August 7th 1875	August 18th 1875
Exteriors			17	79	10		

The above map of the subdivision lines of Township 8 South Range 22 East Will. Or. Oregon is strictly conformable to the original field notes of the survey thereof on file in this office which have been examined and approved
 U.S. Surveyor General's Office
 Portland Oregon. Feb 22nd 1876

Ben Simpson
 Surveyor Gen.

Scale 14 chains to an inch