


MB/220

198

(4-875)

T. S. Saunders Sr

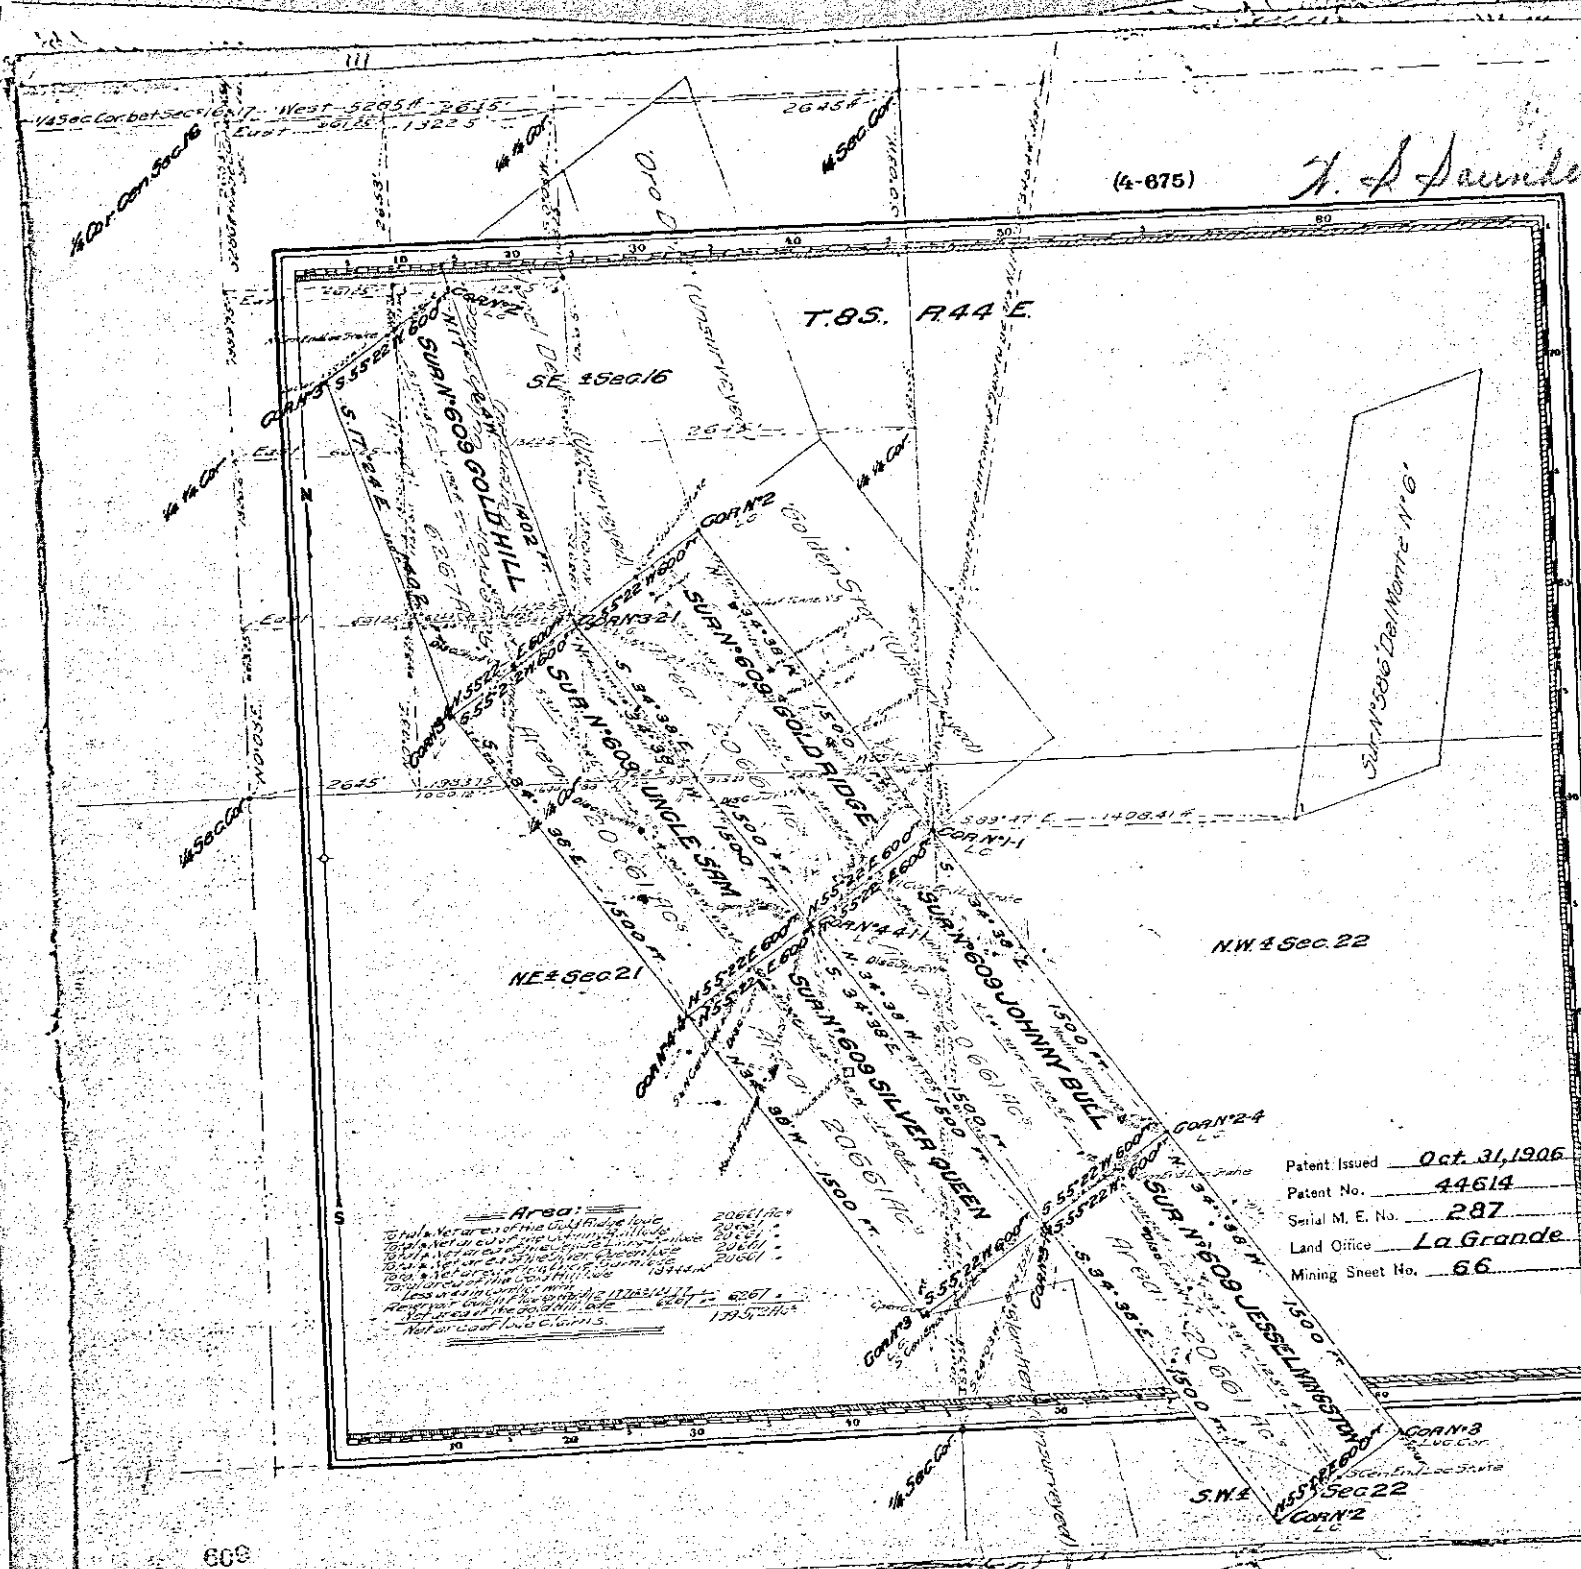

Claim Located on the 21st and 22nd Sections of the 190-2
Sec. 22, T.8S. R.44E, N.W. 1/4, Range 44E, S. 190-2
Mineral Survey No. 609

Lot No. _____ Land District _____
PLAT
OF THE CLAIM OF
Mazama Mining & Milling Company
KNOWN AS THE
GOLD RIDGE CONSOLIDATED LODE CLAIMS
Comprising the Gold Ridge, Johnny Bull, Silver Queen,
and Jesse Lambertson Lode Claims, all located
in Section 22 (Line 22) MINING DISTRICT,
Baker COUNTY, Oregon
Containing an Area of 109.572 Acres.
Scale of 400 Feet to the inch.
Variation 20° 50' East
STANDARD November 17th 21st 1901 BY
Willard B. Blakeslee
U.S. Deputy Mineral Surveyor

The Original Field Notes of the Survey of the Mining Claim of
Mazama Mining & Milling Company
known as the
Gold Ridge Consolidated Lode Claims,
comprising the Gold Ridge, Johnny Bull, Silver Queen,
and Jesse Lambertson Lode Claims, all located
in Section 22 (Line 22) MINING DISTRICT,
Baker COUNTY, Oregon
from which this plat has been made under my direction,
have been examined and approved, and are on file in this Office,
and I hereby certify that they furnish such an accurate descrip-
tion of said Mining Claim as will, if incorporated into a patent,
serve fully to identify the premises, and that such reference
is made therein to natural objects or permanent monuments
as will perpetuate and fix the locus thereof.
I further certify that Five Hundred Dollars worth of labor has
been expended or improvements made upon said Mining
Claim, by claimant or its grantors, and that
said improvements consist of Gold Ridge, Johnny Bull, Silver Queen,
and Jesse Lambertson Lode Claims, all located in Section 22 (Line 22) MINING DISTRICT,
Baker COUNTY, Oregon, and that no portion of said labor or im-
provements has been included in the estimate of expendi-
tures upon any other claim.
And I further certify that this is a correct plat of said Mining
Claim made in conformity with said original field notes of the
survey thereof, and the same is hereby approved.

U.S. Surveyor General's Office.
Portland, Oregon
September 5th, 1903

W. D. Dwyer
U.S. Surveyor General for
Oregon

Patent Issued Oct. 31, 1906
Patent No. 44614
Serial M. E. No. 287
Land Office La Grande
Mining Sheet No. 66

609