


Township No. 8 South Range No. 44 East

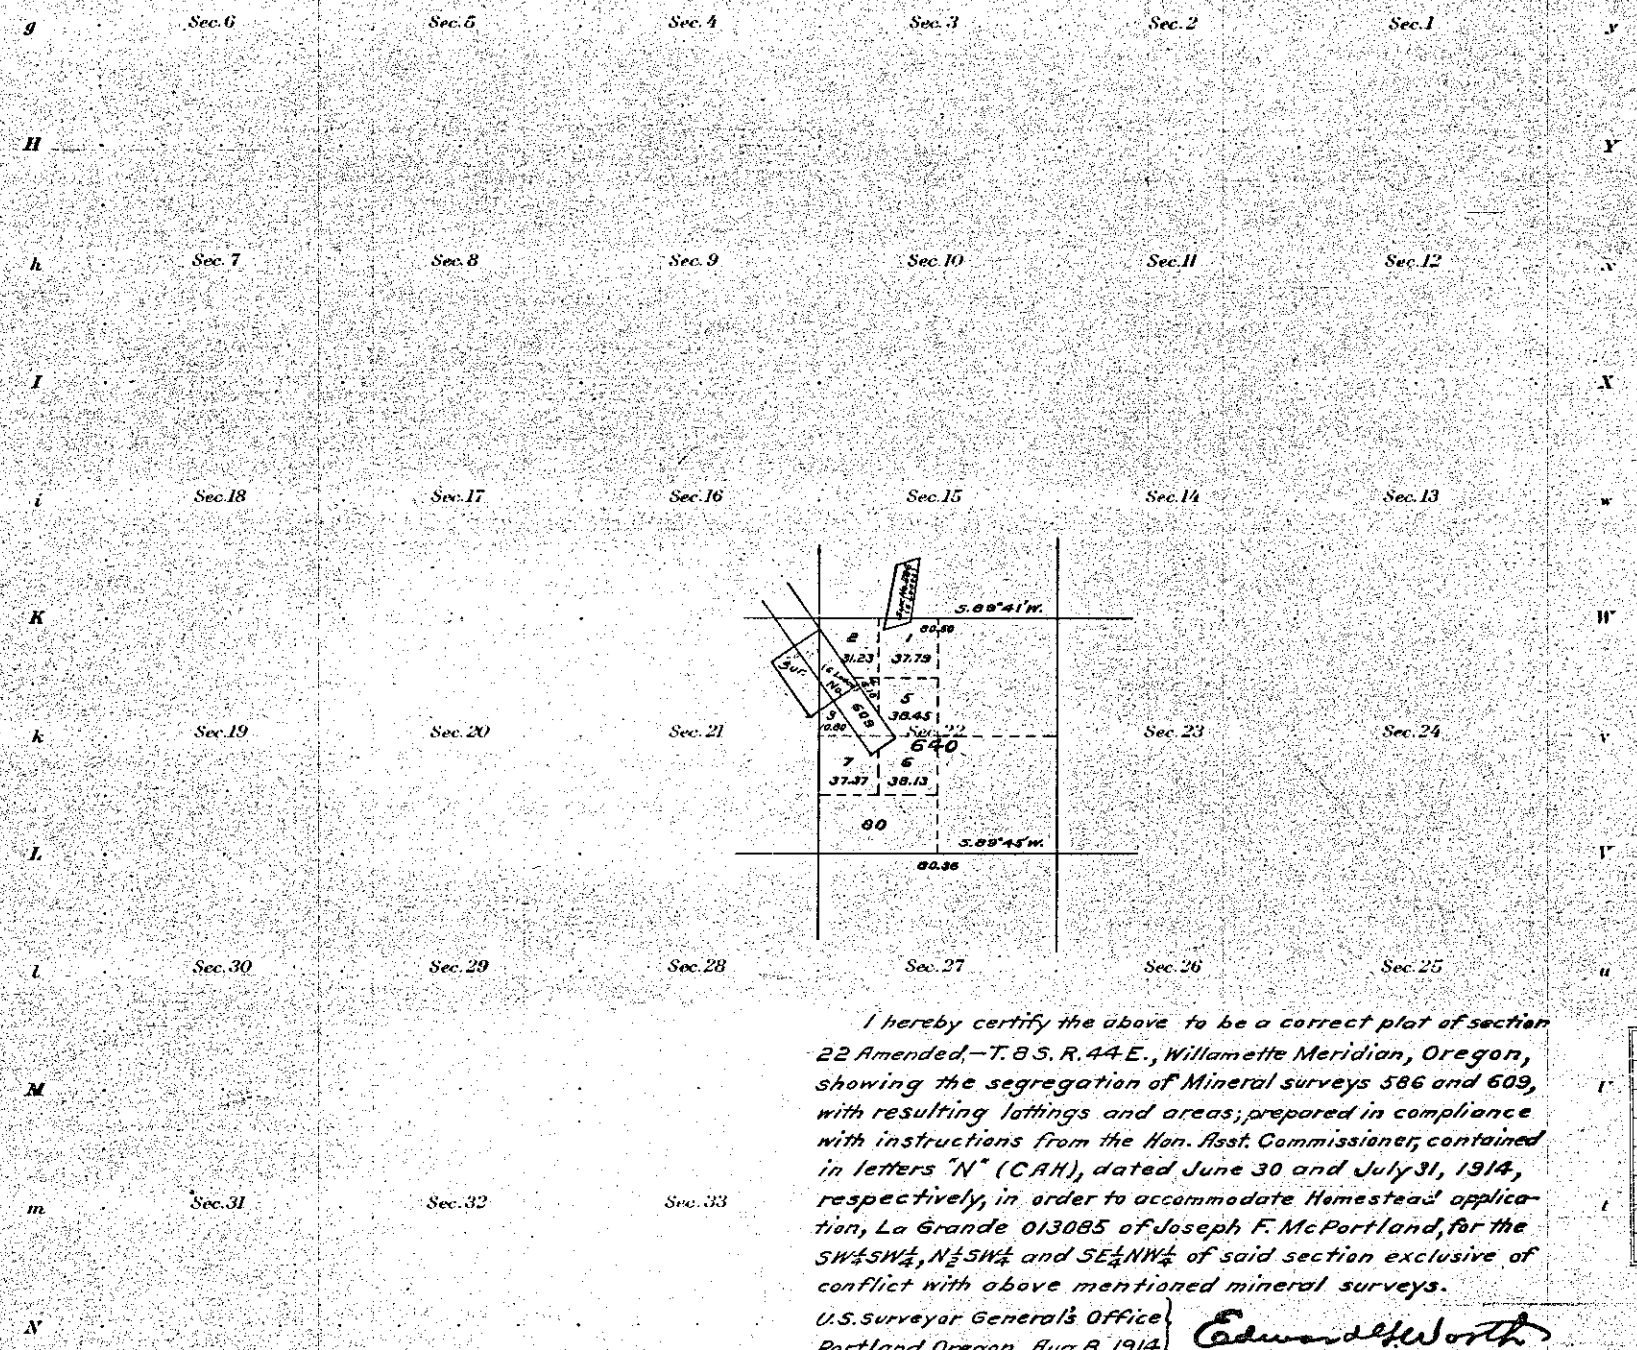

I hereby certify the above to be a correct plat of section 22 Amended, T. 8 S. R. 44 E., Willamette Meridian, Oregon, showing the segregation of Mineral surveys 586 and 609, with resulting lottings and areas, prepared in compliance with instructions from the Hon. Asst. Commissioner, contained in letters "N" (CAH), dated June 30 and July 31, 1914, respectively, in order to accommodate Homestead application, La Grande 013085 of Joseph F. McPortland, for the SW $\frac{1}{4}$ SW $\frac{1}{4}$, N $\frac{1}{2}$ SW $\frac{1}{4}$ and SE $\frac{1}{4}$ NW $\frac{1}{4}$ of said section exclusive of conflict with above mentioned mineral surveys.

U.S. Surveyor General's Office }
 Portland, Oregon, Aug. 8, 1914. } *Edward J. Worth*
 U.S. Surveyor General for Oregon.

Areas in Acres	
Public Land	
Indian Reservation	
Indian Allotments	
Mineral Claims	
Water Surface	
Total Area	

Scale 40 Chains to an inch
 Mean Magnetic Declination

Surveys Designated	By Whom Surveyed	Contract		Amount of Surveys			When Surveyed	
		No.	Date	Mls.	chs.	lks.	Began	Completed

The above map of Township No. _____ Range No. _____ of the _____ Meridian is strictly conformable to the field notes of the survey thereof on file in this office, which have been examined and approved
 U.S. Surveyor General's Office.

Surveyor General.

ACCEPTED BY THE HON. COMMISSIONER G. L. O. Aug. 18, 1914.

Orig. ECT

Sub