



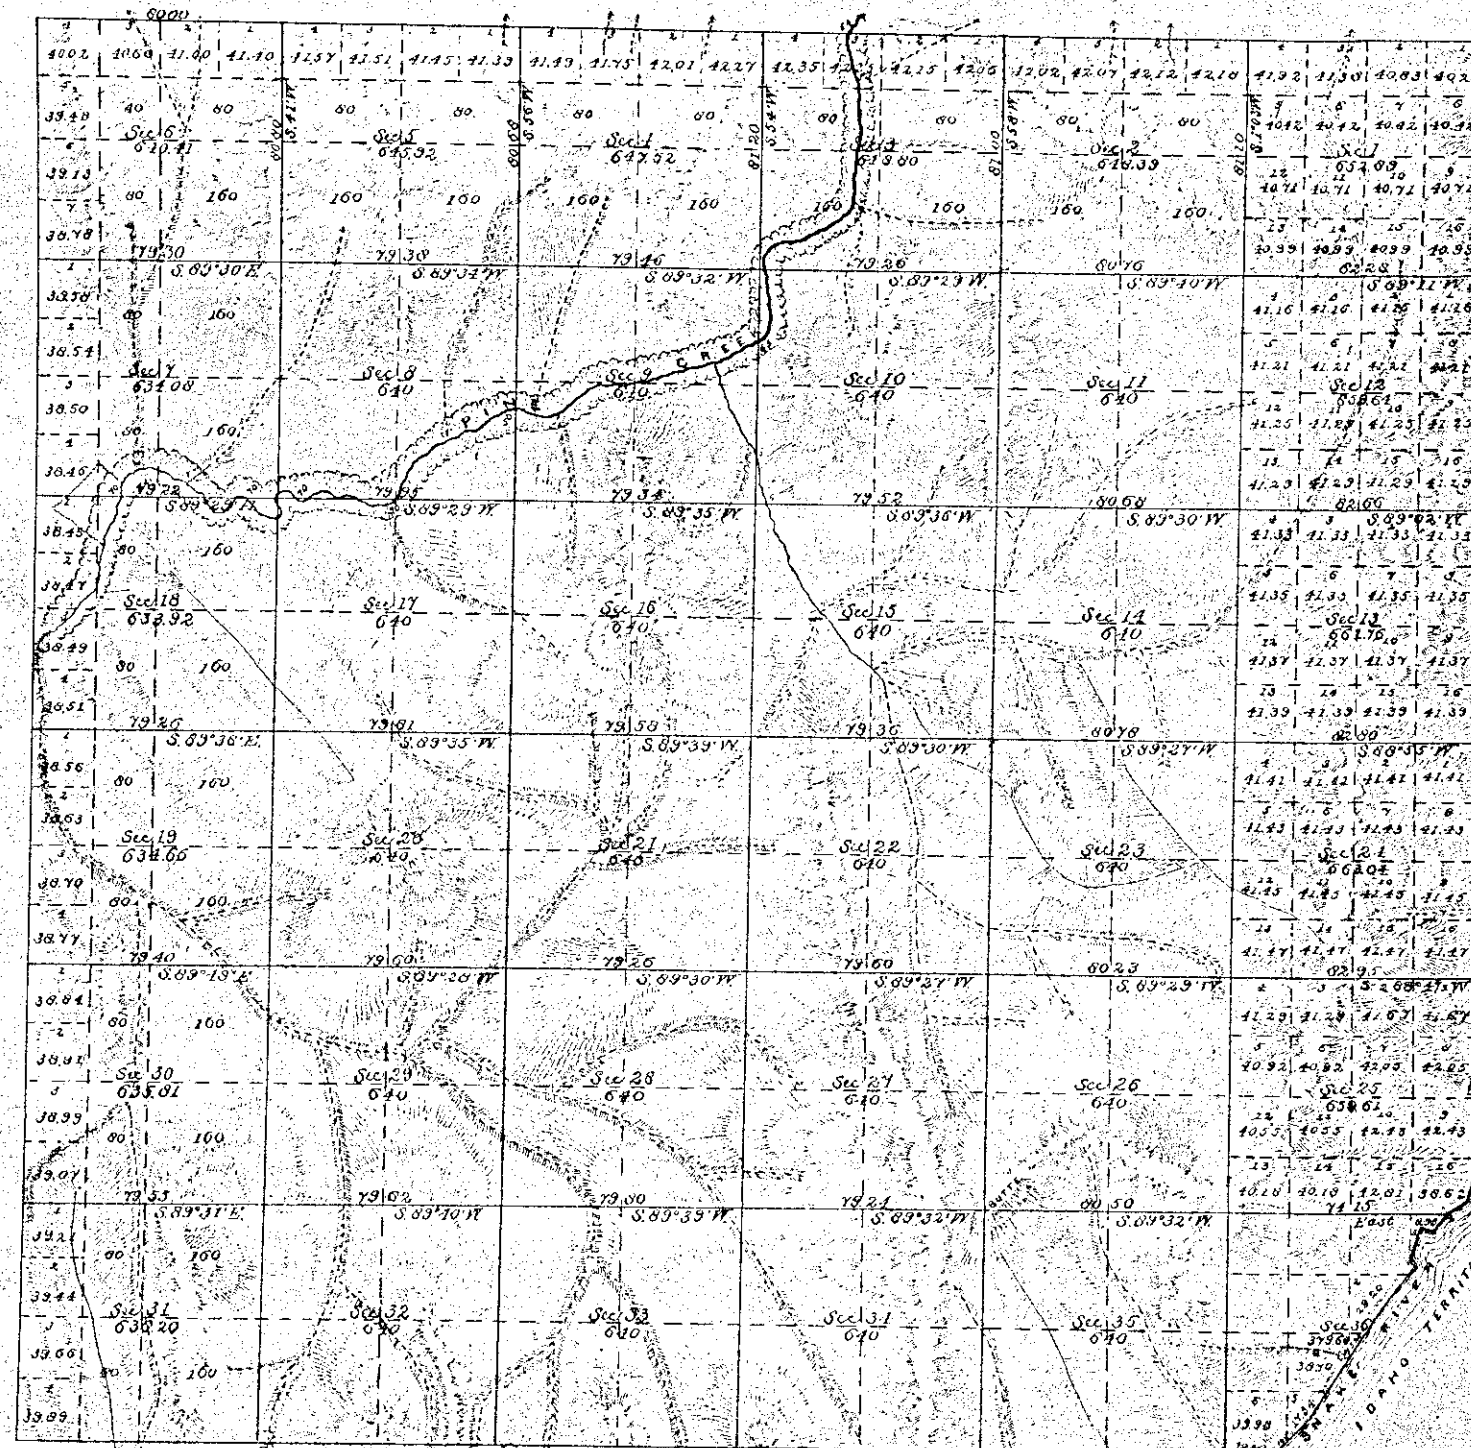

Total number of Acres 22,861.25

SURVEYS DESIGNATED.	BY WHOM SURVEYED.	NO.	DATE OF CONTRACT.	AMOUNT OF SURVEYS.			WHEN SURVEYED.	MEAN DECLINATION.
				Miles.	Chains.	Links.		
Township lines	W. B. Barr	443	May 23 1882					
Subdivisions	do do do	do	do do do	60	02	08	Sept. 13 to 27 1882	21° 04' 30" E.
Meanders	do do do	do	do do do	1	11	19	do 28 do.	

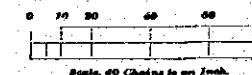

The above map of the subdivisions of Township No. 8 South of Range No. 17 East of the Willamette Meridian, Oregon, is strictly conformable to the Field Notes of the survey thereof on file in this office, which have been examined and approved.

U. S. Surveyor-General's Office,
Portland, Oregon,
March 13, 1883. James C. Holman
Surveyor-General of Oregon

ACCEPTED BY THE HON. COMMISSIONER G. L. O. Special Agent