


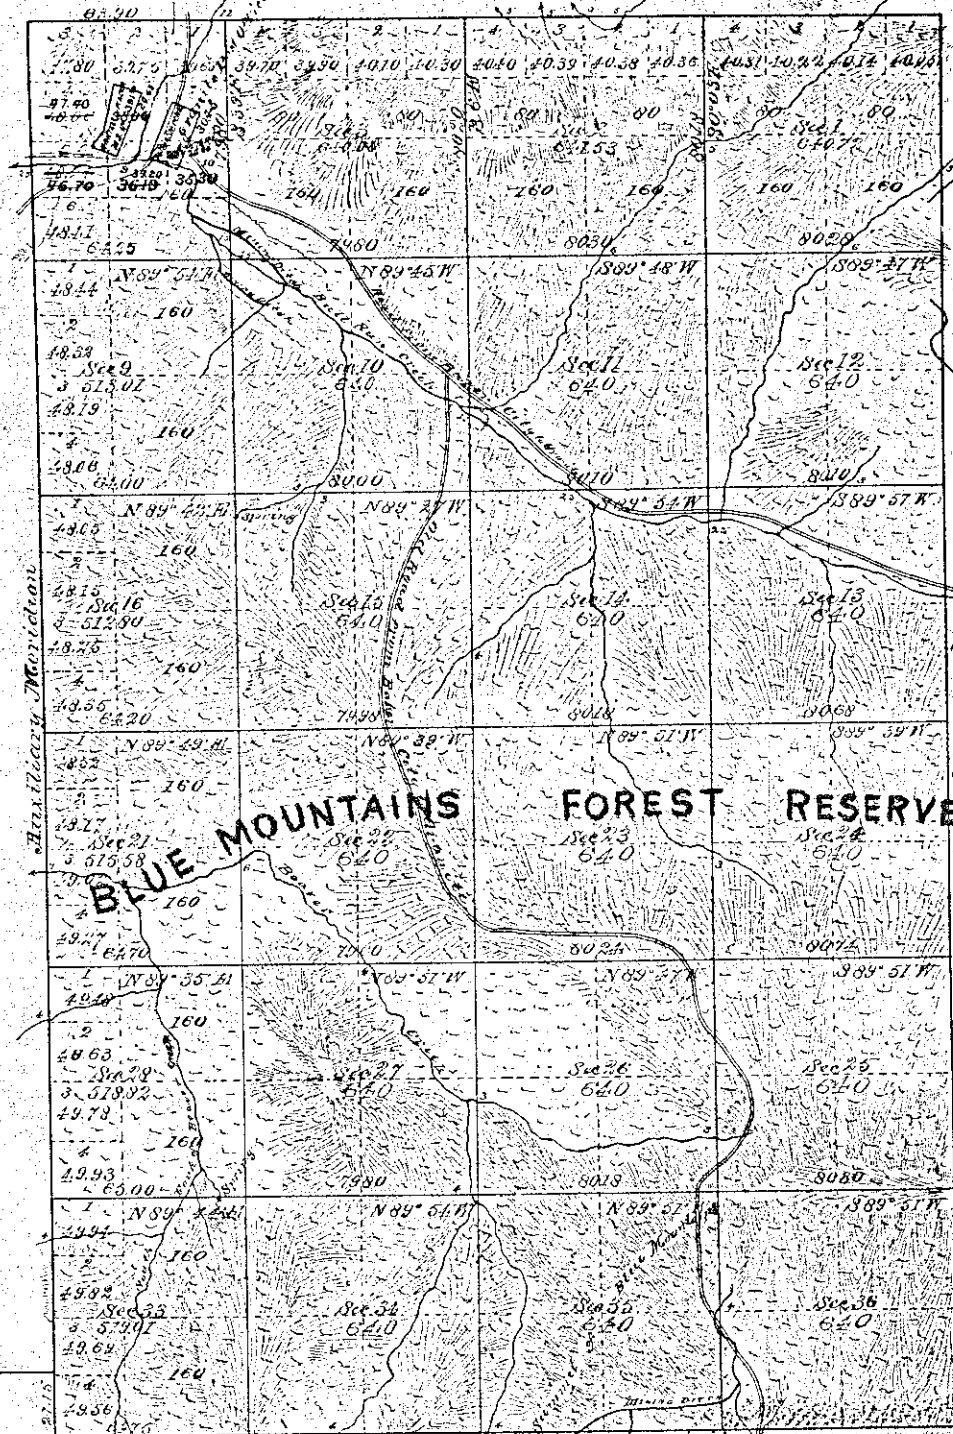

ACCEPTED BY THE HON. COMMISSIONER G. L. O. September 10 1899

AMENDED BY THE HON. COMMISSIONER G. L. O. April 27 1900

The changes in areas and tollings in Sec. 1, T. 9S, R. 35 1/2 E consequent upon platting the Milton Stevens Placer Claim as connected to, by C. M. Foster under special instructions dated Feb 7 1899 are correct and hereby approved.

U.S. Surveyor General's Office
Portland, Or. Mar 24 1900

Robert A. Habershaw
U.S. Surveyor General for Oregon


The changes in areas and tollings in Sec. 1, T. 9S, R. 35 1/2 E consequent upon platting Mineral Survey No. 391 are correct and hereby approved.

U.S. Surveyor General's Office
Portland, Or. May 17 1900

Robert A. Habershaw
U.S. Surveyor General for Oregon

Total number of acres 14,613.38

SURVEYS DESIGNATED.	BY WHOM SURVEYED.	NO.	DATE OF CONTRACT.	Amount of Surveys.	WHEN SURVEYED.	MEAN DECLINATION.
Township Lines Subdivisions.	E. R. McCornack. W. B. Barr.	398	July 2 1881	Miles. Chas. Lks.	April 29 to 16 1884	19° 50' E
		192	Aug. 22 1893	37 04 61		

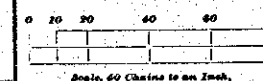

The above map of the Subdivision of Township No. 9 South of Range No. 35 1/2 East of the Willamette Meridian, Oregon, is strictly conformable to the Field Notes of the survey thereof on file in this office, which have been examined and approved.

U. S. Surveyor-General's Office,
Portland, Oregon,

Sept. 1, 1884 James H. Tolman
Surveyor-General of Oregon.

Antoinette F. Smith
Assistant Commissioner

Wm. H. Johnson
Supervisor of Surveys.