


778/284 243

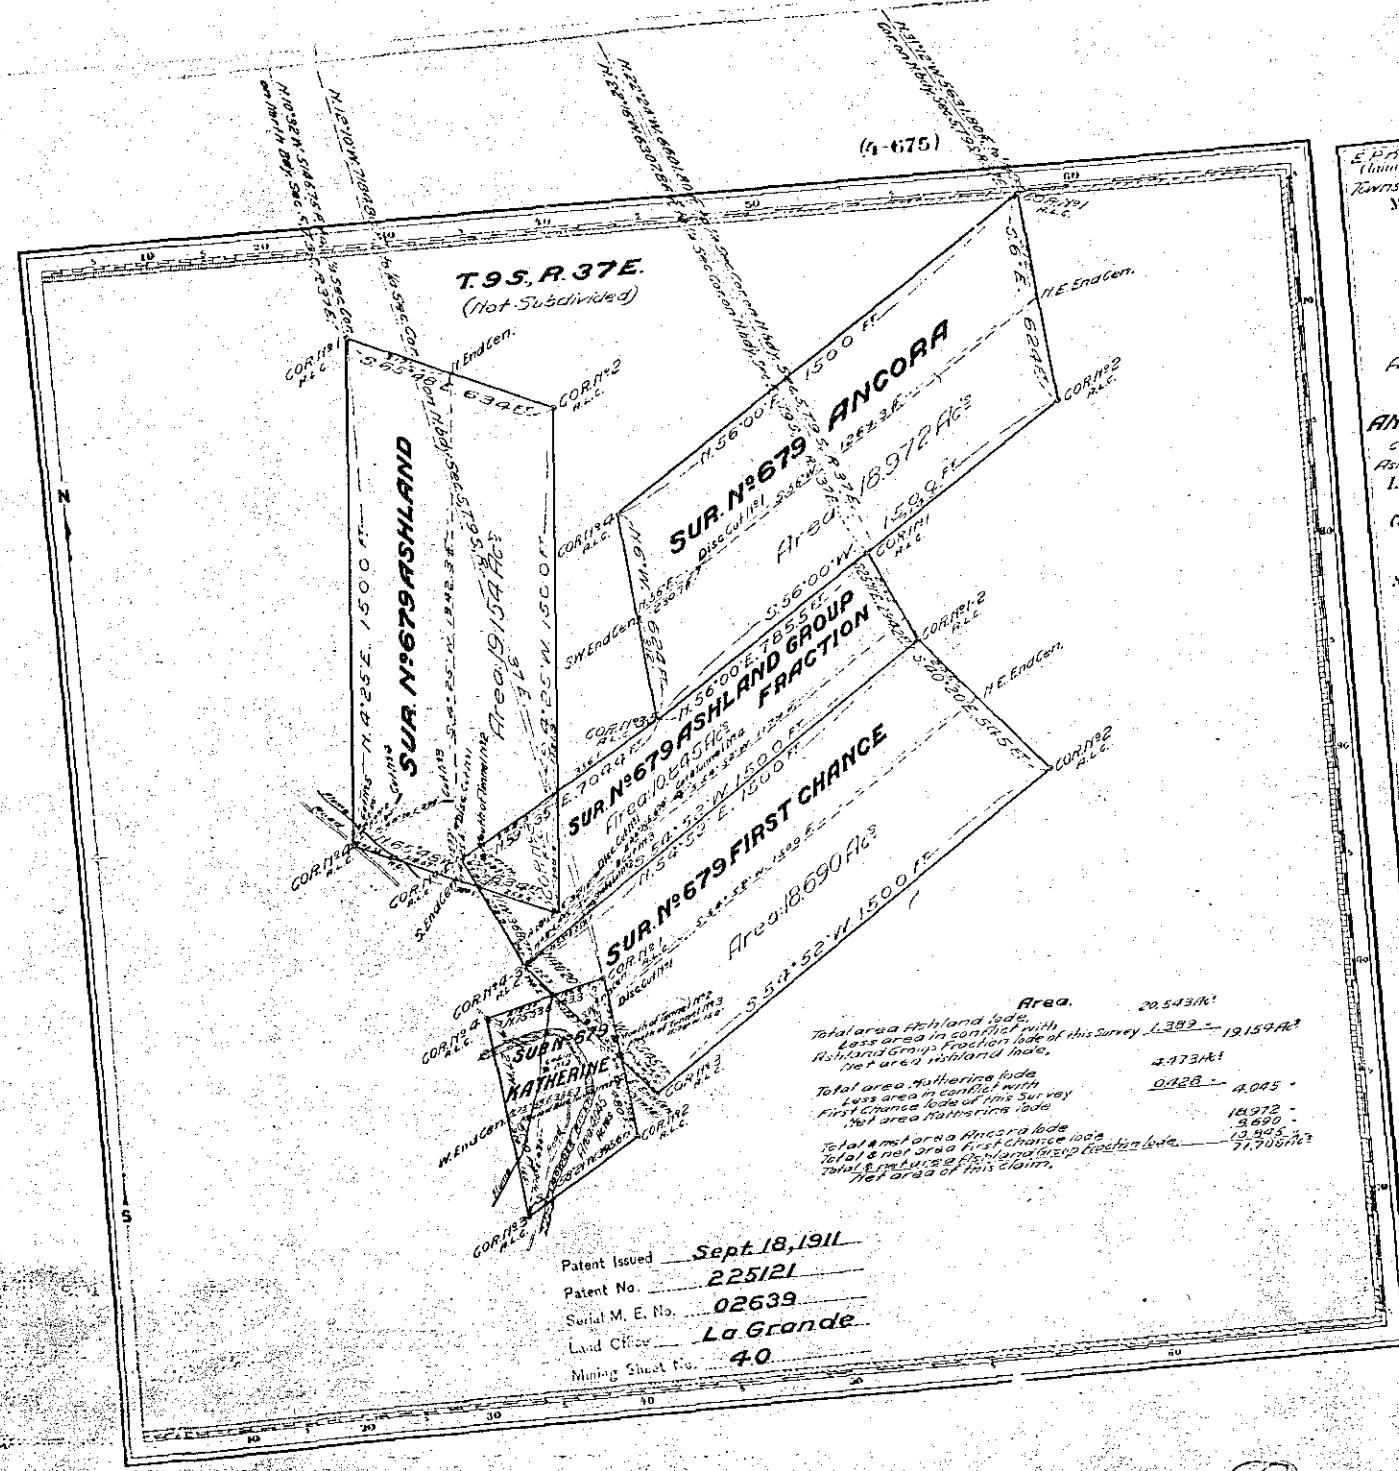

Patent Issued Sept. 18, 1911
 Patent No. 225121
 Serial M. E. No. 02639
 Land Office La Grande
 Mining Sheet No. 40

Area.	20,543 Ak.

E.P.B. (Amended) October 10, 1906
 Mineral Survey No. 679

Lot No. Land District.
 La Grande

PLAT
 OF THE CLAIM OF
 Ancora Ashland Mining and Milling Co.
 KNOWN AS THE
ANCORA CONSOLIDATED LODE CLAIM
 Consisting of the Ancora, First Chance,
 Ashland, Katherine & Ashland Group Fraction Lodes,
 IN (No organized) MINING DISTRICT,
 Baker County, Oregon
 Containing an area of 71,706 Acres.
 Scale of 300 feet to the inch.
 Variation 22° East
 DATED October 23rd 1906 BY
 W. M. Elmer
 U.S. Deputy Mineral Surveyor

The Original Field Notes of the Survey of the Mining Claim of
 Ancora Ashland Mining and Milling Co.
 known as the

Ancora Consolidated Lode Claim
 Consisting of the Ancora, First Chance,
 Ashland, Katherine & Ashland Group Fraction lodes,
 from which this plat has been made under my direction,
 have been examined and approved, and are on file in this office,
 and I hereby certify that they furnish such an accurate descrip-
 tion of said Mining Claim as will, if incorporated into a patent,
 serve fully to identify the premises, and that such reference
 is made therein to natural objects or permanent monuments
 as will perpetuate and fix the locus thereof;
 and further certify that five hundred dollars worth of labor has
 been expended or improvements made upon said Mining
 Claim by claimant or its grantors, and that
 said improvements consist of 160 ft of cuts, value,
 \$620.00; 298.5 ft of tunnels, value, \$266.40;
 8 ft of cut & shaft, value, \$50.00; Cabin, value, \$75.00;
 10 ft of cut & 50 ft of tunnel, value, \$520.00;
 that the location of said improvements is correctly shown
 upon this plat, and that no portion of said labor or im-
 provements has been included in the estimate of expendi-
 tures upon any other claim.
 And, I further certify that this is a correct plat of said Mining
 Claim made in conformity with said original field notes of the
 survey thereof, and the same is hereby approved.

W. M. Elmer
 Portland, Oregon.
 March 6th 1907 Oregon.

Same owner