


7MB/11

253


Am. A. Adams

Township 9 South Range 39 East Will. Mer. Oregon.

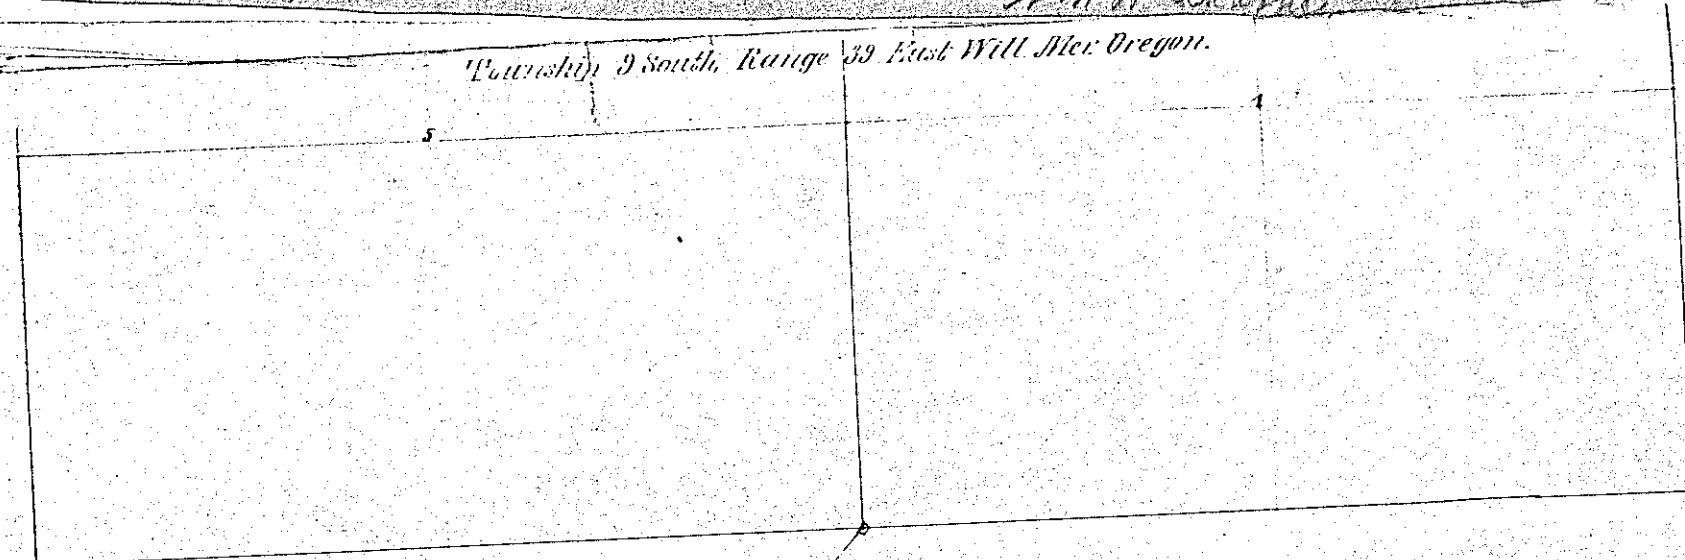

*Lot 16 111
Mineral District No 4
P. I. H. T.
Jones and Carpenter
Placer Claim
Baker County
Oregon*

*Surveyed by C. M. Foster U. S. Deputy Mineral Sur.
September 12 1879
Magnetic Variation 20 East
Containing 22.15 Acres.
Scale 10 Chains to an inch.*

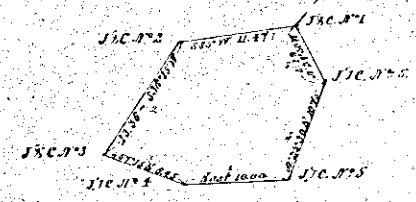

Patent Issued March 15, 1881
Patent No. 4554
Serial M. E. No. 31
Land Office La Grande
Mining Sheet No. 80

The original field notes of the survey of the Jones and Carpenter Placer Claim from which this plat has been made, have been examined and approved, and are on file in this Office, and I hereby certify that they furnish such an accurate description of said Mining Claim as will, if incorporated into a patent, serve fully to identify the premises, and that such reference is made therein to natural objects and permanent monuments as will perpetuate and fix the LOCUS thereof. I further certify that the value of the labor and improvements upon the said Mining Claim, placed thereon by the applicants and their grantors, is not less than Five Hundred Dollars, and that said improvements consist of Mining Machinery, Hydraulic Miners, Races, Pits, &c. And I further certify that this is a correct plat of the said Jones and Carpenter Placer Claim or premises, made in conformity with the said original field notes of the survey thereof.

*U. S. Surveyor General's Office,
Portland, Oregon,*

Oct 22 1879.

*James C. Fenn
Sur. Gen'l of Oregon*