


264

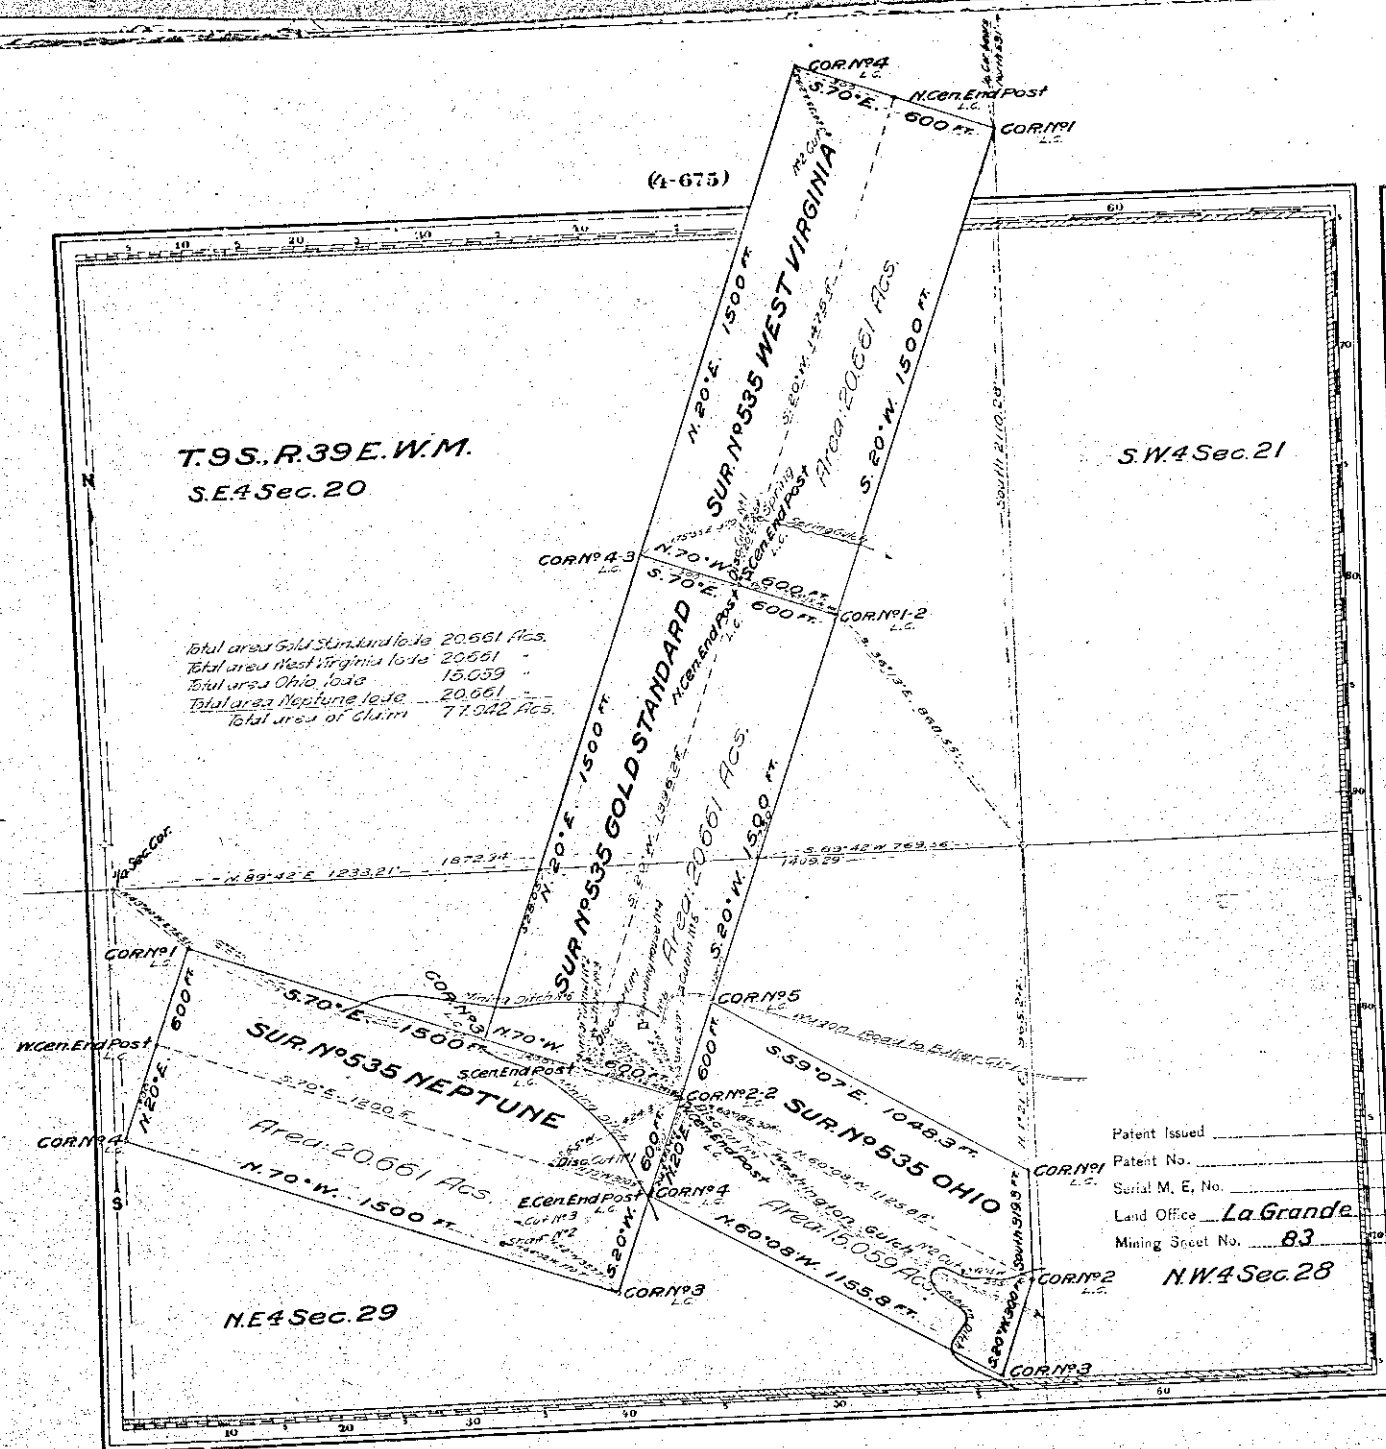

Mineral Survey No 535
Sections 20 and 29, T.9S., R.39E. W.M.

Lot No. 1
La Grande Land District.

PLAT
OF THE CLAIM OF

The Octo Gold Company
KNOWN AS THE
GOLD STANDARD CONSOLIDATED QUARTZ CLAIM

IN no organized MINING DISTRICT,
Baker COUNTY, Oregon
Containing an area of 77,042 Acres.
Scale of 300 feet to the inch.
Variation 20° 33' East
STARTED July 27-30, 1903 BY
Henry J. Jory,
U.S. Deputy Mineral Surveyor.

The Original Field Notes of the Survey of the Mining Claim of
The Octo Gold Company
Known as the
Gold Standard Consolidated Quartz Claim

from which this plat has been made under my direction, have been examined and approved, and are on file in this office, and I hereby certify that they furnish such an accurate description of said Mining Claim as will, if incorporated into a patent, serve fully to identify the premises, and that such reference is made therein to natural objects or permanent monuments as will perpetuate and fix the locus thereof.
I further certify that five hundred dollars worth of labor has been expended or improvements made upon said Mining Claim by claimant or its grantors, and that said improvements consist of 200 ft. 3 in. value \$900, 770 ft. value \$270, 90 ft. Tunnel, value \$200, frame boarding house value \$100, Cabin, value \$200, 1050 ft. Ditch, value \$400, 1 1/2 Miles Water Road, value \$350, Total, value \$3000, that the location of said improvements is correctly shown upon this plat, and that no portion of said labor or improvements has been included in the estimate of expenditures upon any other claim.
And I further certify that this is a correct plat of said Mining Claim made in conformity with said original field notes of the survey thereof, and the same is hereby approved.

U.S. Survey General's Office.
Portland, Oregon
January 29, 1904.
J. W. Daly
U.S. Survey General for Oregon

Patent Issued _____
Serial M. E. No. _____
Land Office La Grande
Mining Street No. 83