


Venture Mining Devel Co.

700/20

254

21-9-41

Line 2-3 is S. 42° 21' N. 592.73 ft. by Sec. No. 858.

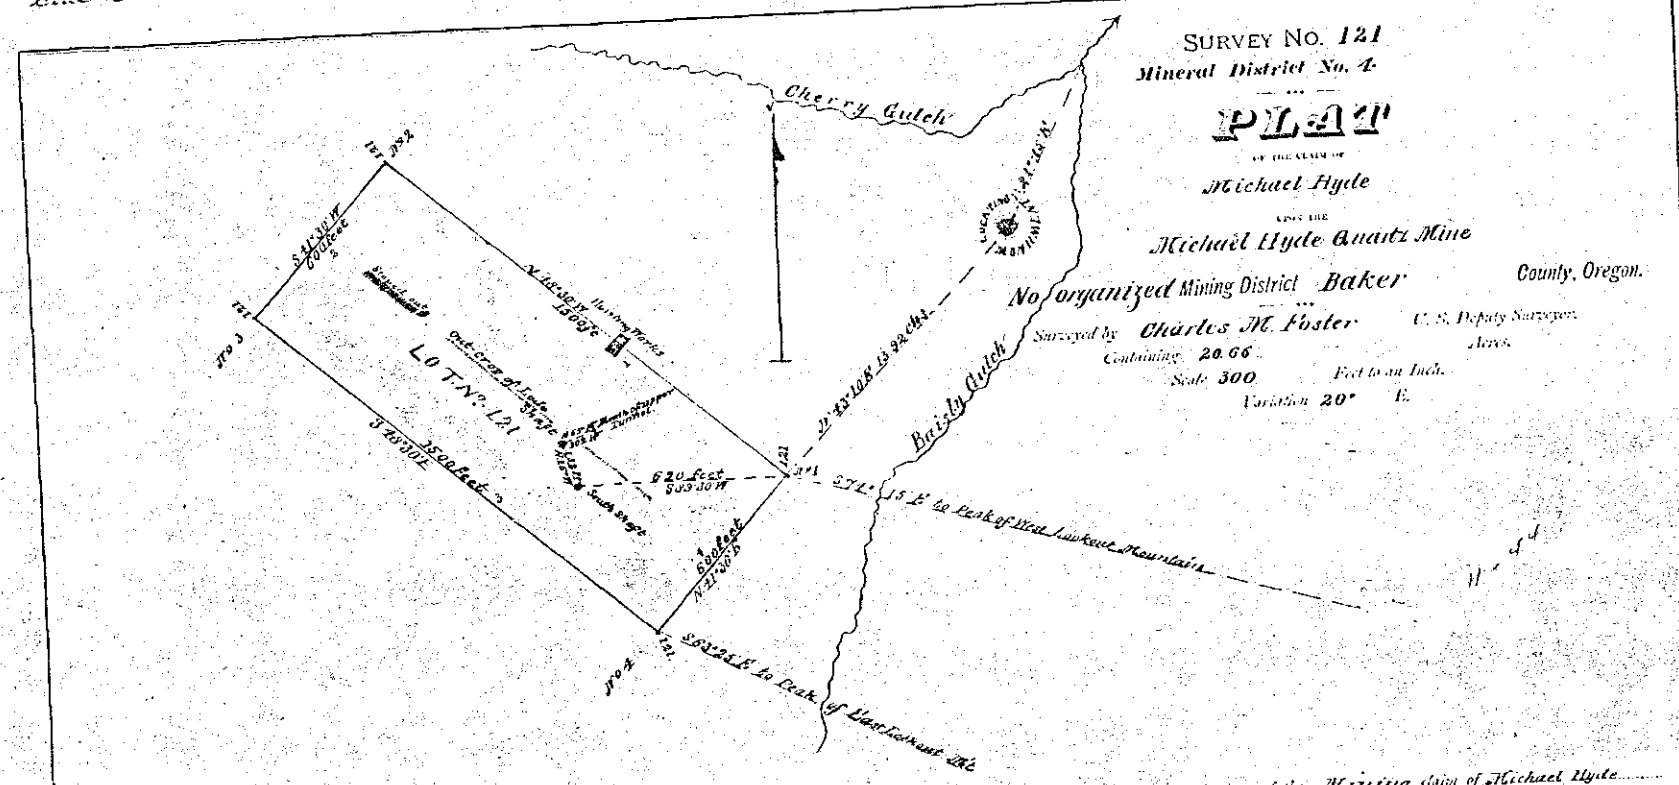

SURVEY NO. 121
Mineral District No. 4
PLAT
OF THE CLAIM OF
Michael Hyde
KNOWING THE
Michael Hyde Quartz Mine
No. 10 organized Mining District Baker
County, Oregon.
Surveyed by Charles M. Foster U. S. Deputy Surveyor
Containing 20.66 Acres.
Scale 300 Feet to an Inch.
Variation 20° E.

Patent Issued Oct. 4, 1883
Patent No. 8280
Serial M. E. No. 35
Land Office La Grande
Mining Sheet No. 42

The original Field Notes of survey of the Mining claim of Michael Hyde known as the Michael Hyde Quartz Mine, Baker County Oregon, are on file in this office. And I hereby certify that they furnish such an accurate description of said Mining Claim as will, if incorporated into a patent, serve fully to identify the premises, and that such reference is made therein to natural objects and permanent monuments as will perpetuate and fix the locus thereof. I further certify that the value of the labor and improvements upon the said Mining Claim placed thereon by the applicant or his grantors, is not less than Five Hundred Dollars, as sworn to by the Deputy Surveyor, and affidavits of two disinterested witnesses, and that said improvements consist of Tunnels, Shafts, Slopes and Cuts all of which are made in rock and placed on the claim by Mr. Michael Hyde and his grantors, two shafts are each 200 feet deep, and upper tunnel 150 feet long.

And I further certify that this is a correct Plat of said Mining Claim or premises, made in conformity with said original Field Notes of survey thereof.

U. S. SURVEYOR GENERAL'S OFFICE
PORTLAND, OREGON.
May 20 1882
James G. Tolman
U. S. Surveyor General for Oregon