



Township No. 9 South Range No. 13 East Willamette Meridian, Oregon.

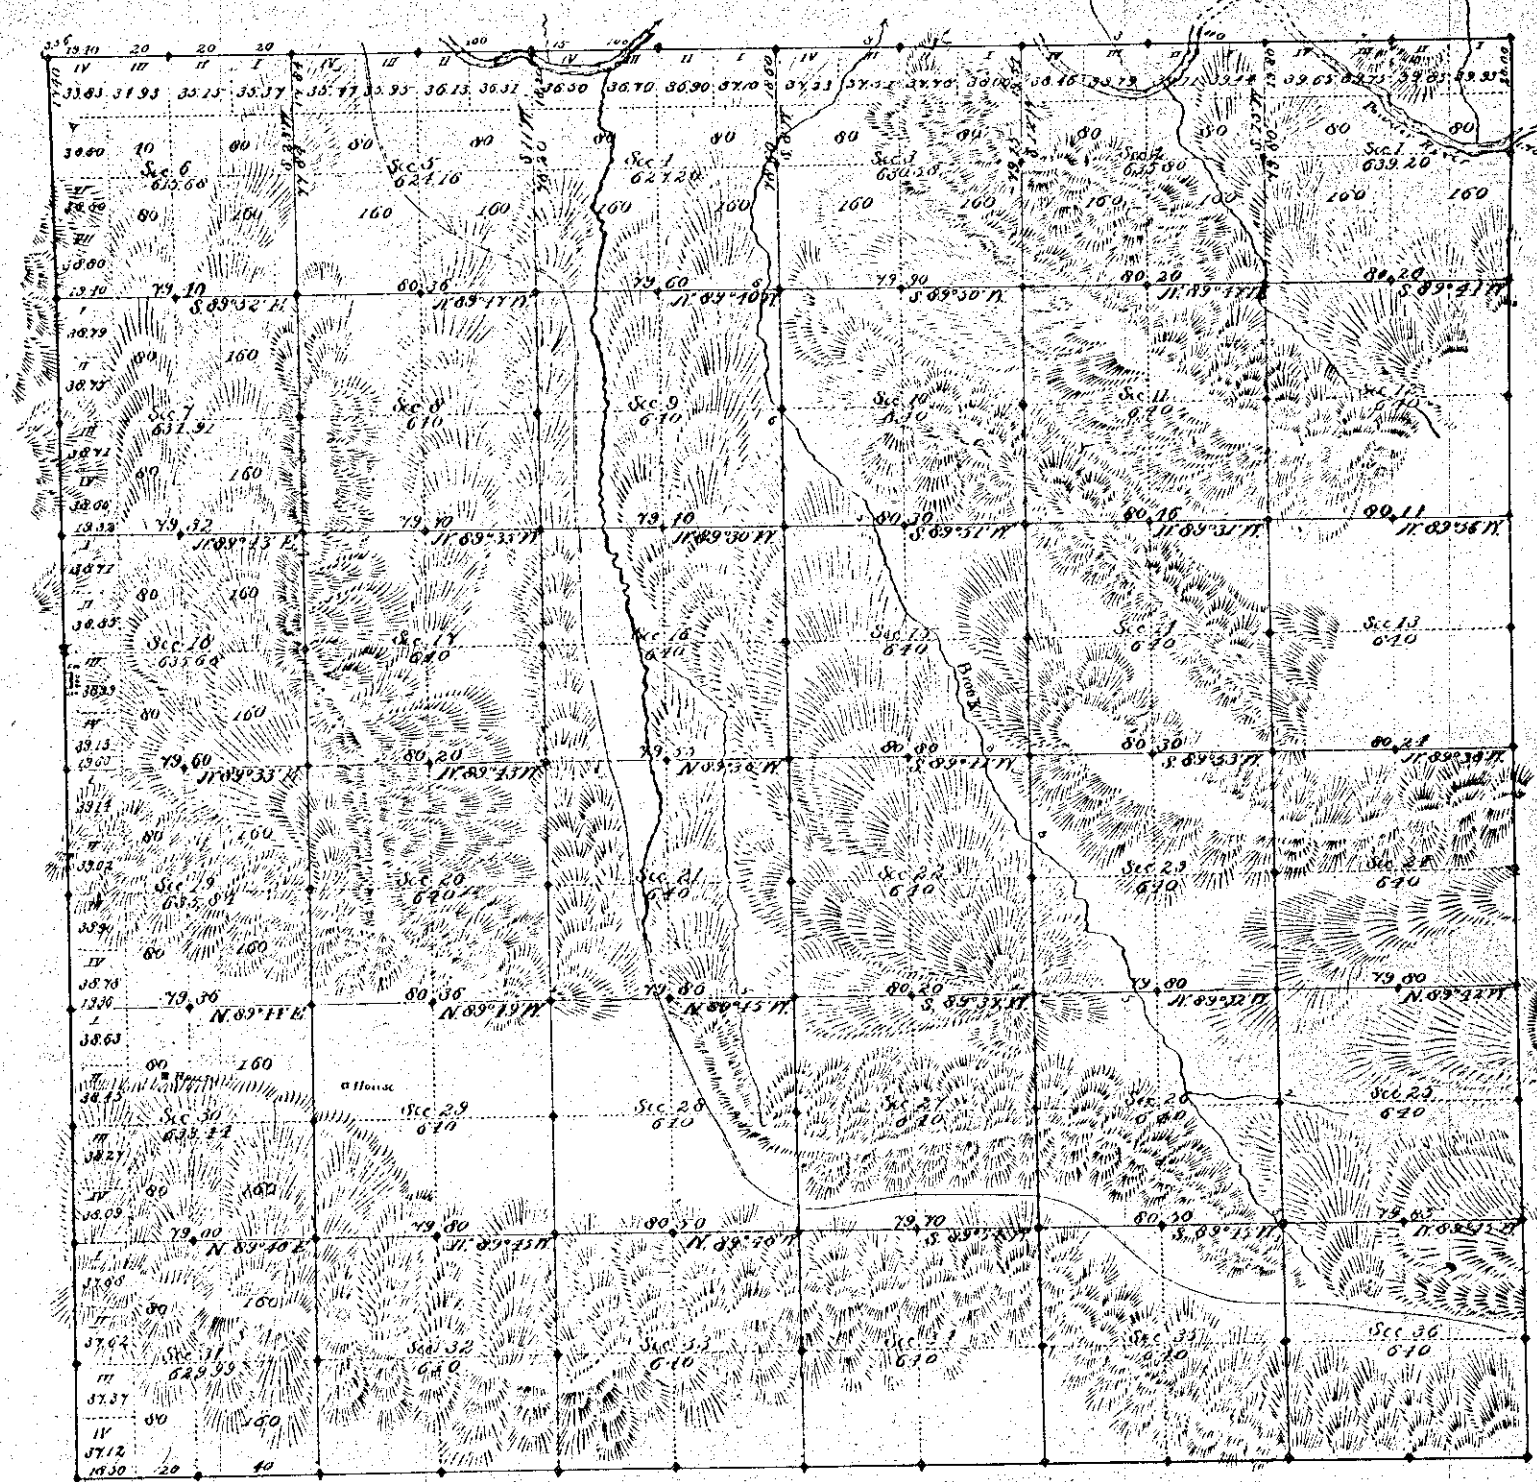

General Description
This Township is situated on the slope of the divide between Paint River & Mud River, the land generally sloping toward the latter. The country is broken & mountainous. The arable portion is on a bench of level prairie known as Ditchards flat comprising a portion of Secs 13, 36, 21, 24, 22, 27 and 28. The soil of the remainder of the Township is generally poor & rocky. No timber is undergrowth. 4th class timber.

SURVEYS DESIGNATED.	BY WHOM SURVEYED.	DATE OF CONTRACT.	AMOUNT OF SURVEY.			WHEN SURVEYED.	MAGNETIC DECLINATION.
			Miles.	Chains.	Links.		
Tn Lines E Bore	Burns & Walden	July 15, 1873				1873	11° 18' 15" E
do do S. do	Burns & Walden	Nov. 14, 1873				1874	
do do N. W. do	H. B. Barr	Sept. 10, 1880				1880	
Subdivisions	do do do	do do do	59	41	93	November, 1880	20° E.
				3	50		

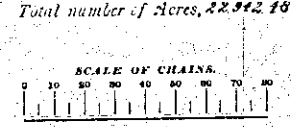

The above map of the subdivision lines of Township No. 9 South, Range No. 13 East, Willamette Meridian, Oregon, is strictly conformable to the original Field Notes of the survey thereof on file in this Office, which have been examined and approved.
U. S. Surveyor-General's Office,
Portland, Oregon,
March 7, 1881
James C. McManis
Surveyor General of Oregon