



Township No. 9 South Range No. 16 East Willamette Meridian, Oregon.

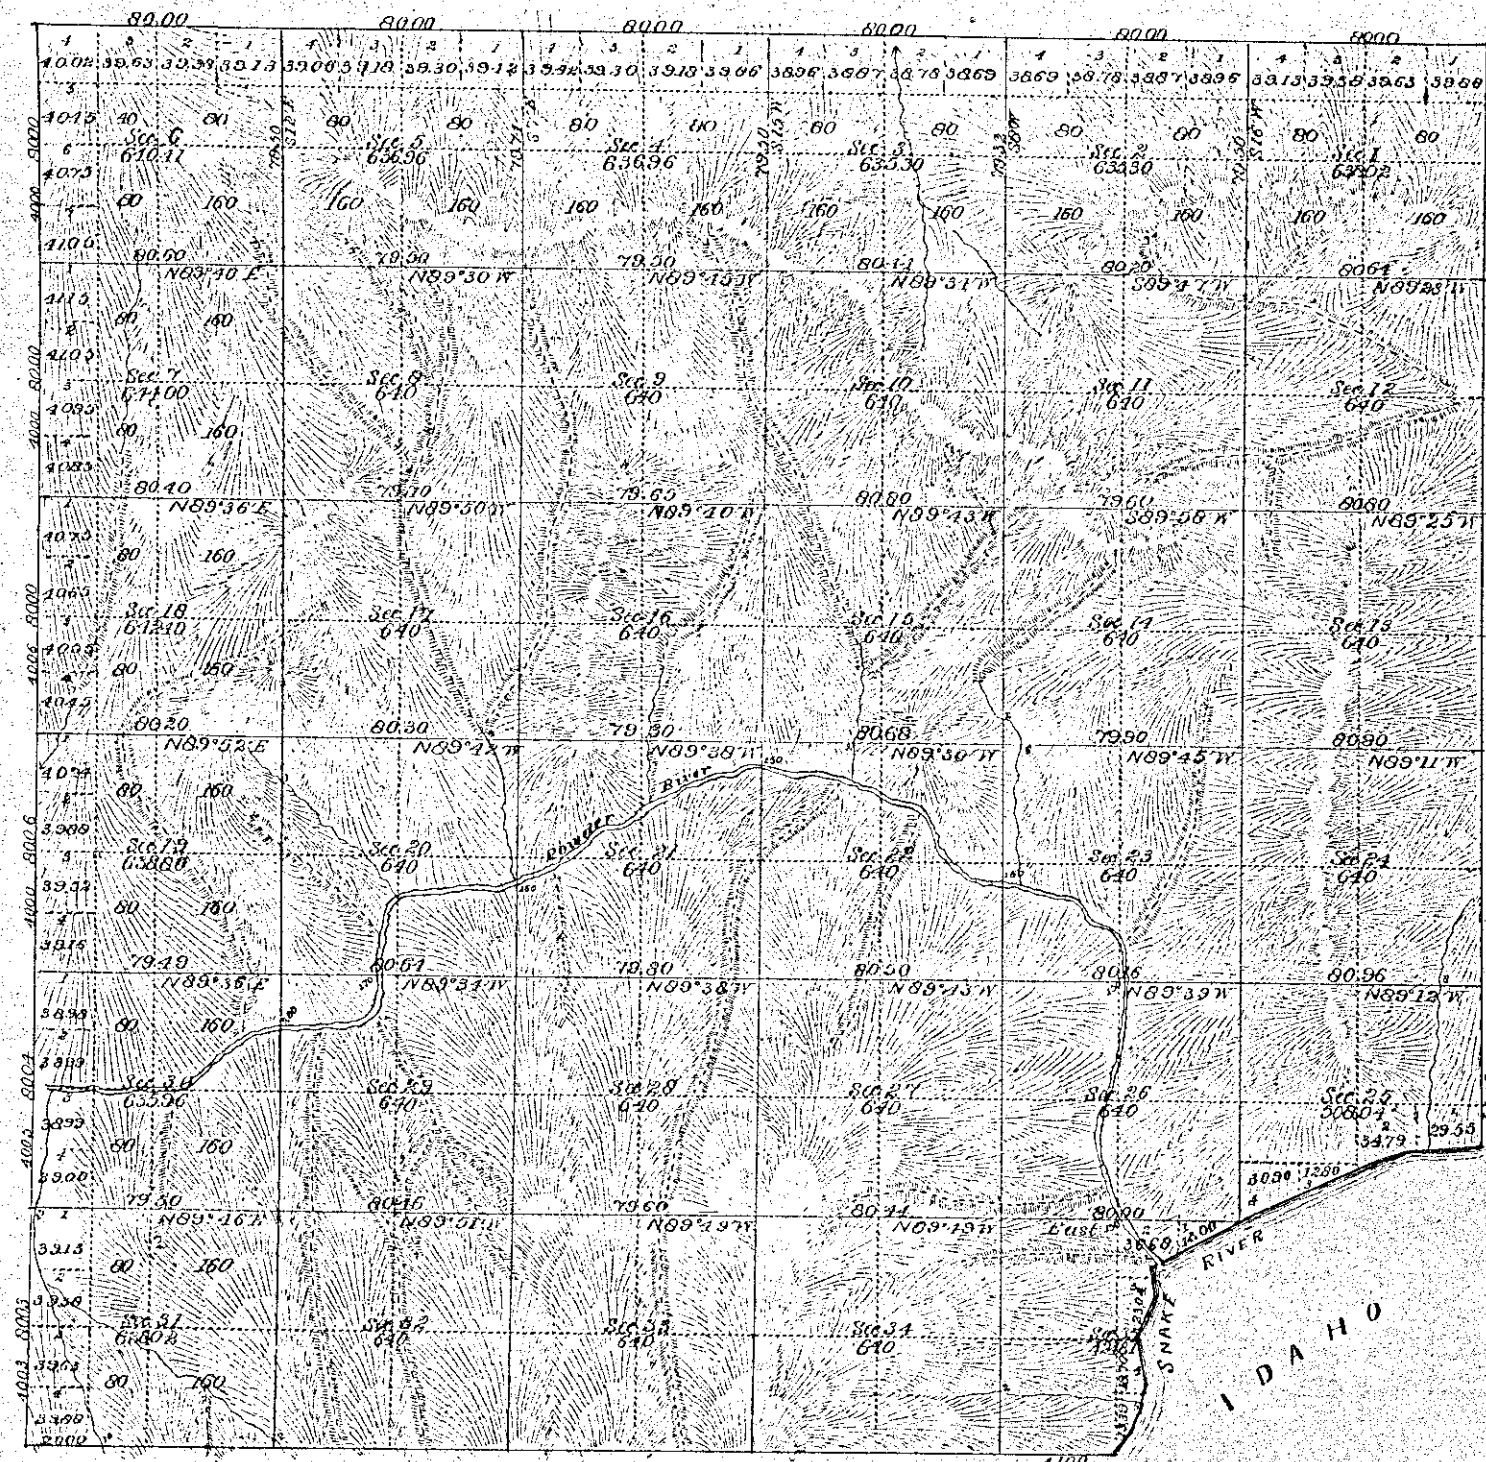

Total number of Acres 22,031.98

SURVEYS DESIGNATED.	BY WHOM SURVEYED.	NO.	DATE OF CONTRACT.	AMOUNT OF SURVEYS.			WHEN SURVEYED.	MEAN DECLINATION.
				Miles.	Chains.	Links.		
Township Lines	W. B. Bari	389	May 7, 1881	58	02	22	June 25 to July 6 1881	18° 45' East
Subdivisions	do do do	do	do do do	12	00	13		
Retracings	do do do	do	do do do	2	25	50	July 7 1881	
Meanders								

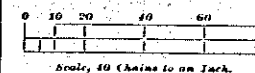

The above Map of the Subdivisions of Township No. 9 South of Range No. 16 East of the Willamette Meridian, Oregon, is strictly conformable to the Field Notes of the survey thereof on file in this Office, which have been examined and approved.

U. S. Surveyor-General's Office,
Portland, Oregon,

Dec. 31, 1881.

J. C. Tolman

Surveyor-General of Oregon.