


Township No. 10 South Range No. 37 East Willamette Meridian, Oregon.

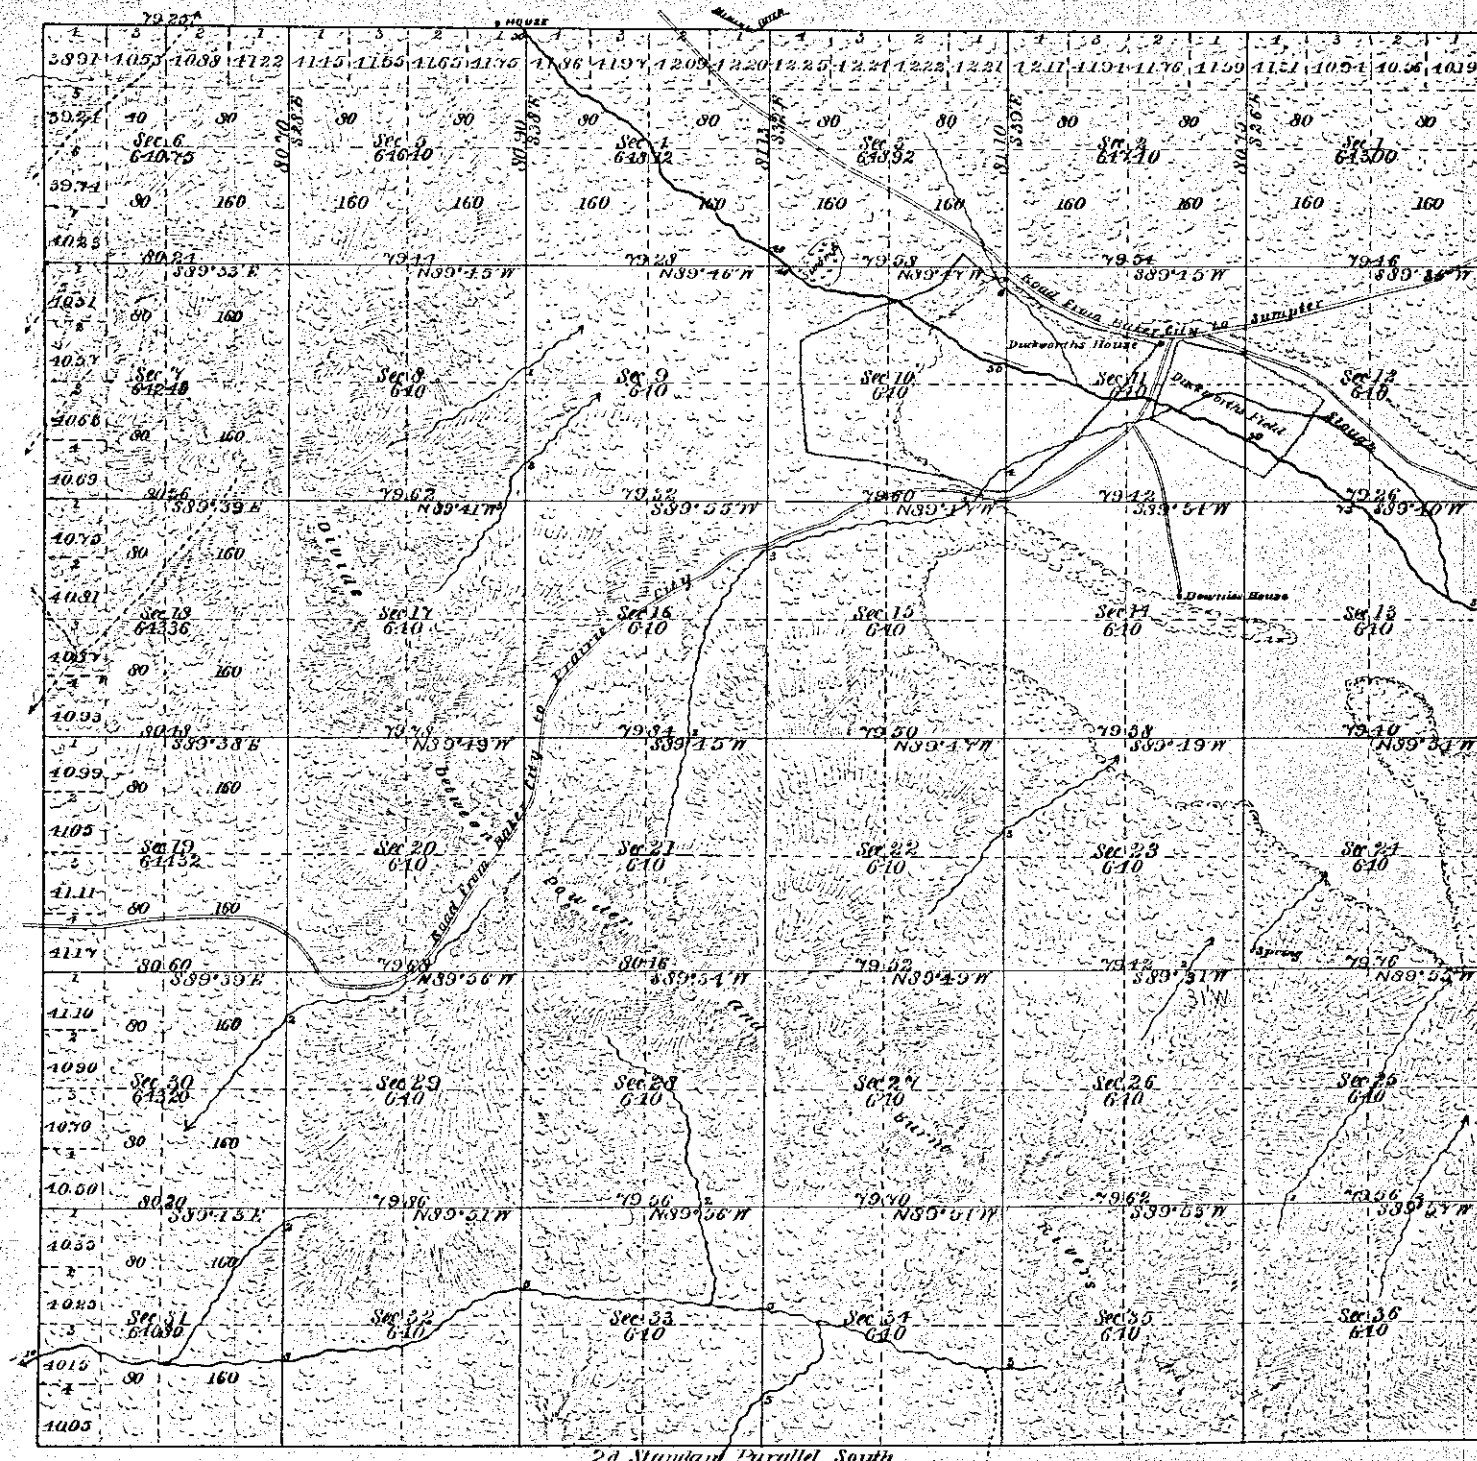


Trap withdrawn
SW 1/4 Sec 5, NE 1/4 Sec 6, Sec 7
NE 1/4, E 1/4, NW 1/4, SE 1/4, NW 1/4
Sec 17, NW 1/4 Sec 18.
Camp Letter 4124

Dec 30 1882
ACCEPTED BY THE HON. COMMISSIONER G. L. O.

2d Standard Parallel South

Total number of Acres 23,088.67

SURVEYS DESIGNATED.	BY WHOM SURVEYED.	NO.	DATE OF CONTRACT.	AMOUNT OF SURVEYS.			WHEN SURVEYED.	MEAN DECLINATION.
				Miles.	Chains.	Links.		
Township Lines	E. P. J. S. Corrick	253	July 2, 1881					
Subdivisions	W. R. Ericson	109	March 28 1882	59	75	72	June 20 to July 14, 1882	19° 42' 30" East

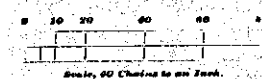

The above map of the Subdivisions of Township No. 10 South of Range No. 37 East of the Willamette Meridian, Oregon, is strictly conformable to the Field Notes of the survey thereof on file in this office, which have been examined and approved.
U. S. Surveyor-General's Office,
Portland, Oregon,
Dec 6, 1882. James H. McMillan
Surveyor-General of Oregon.