


Township No. 10 South Range No. 38 East Willamette Meridian, Oregon.

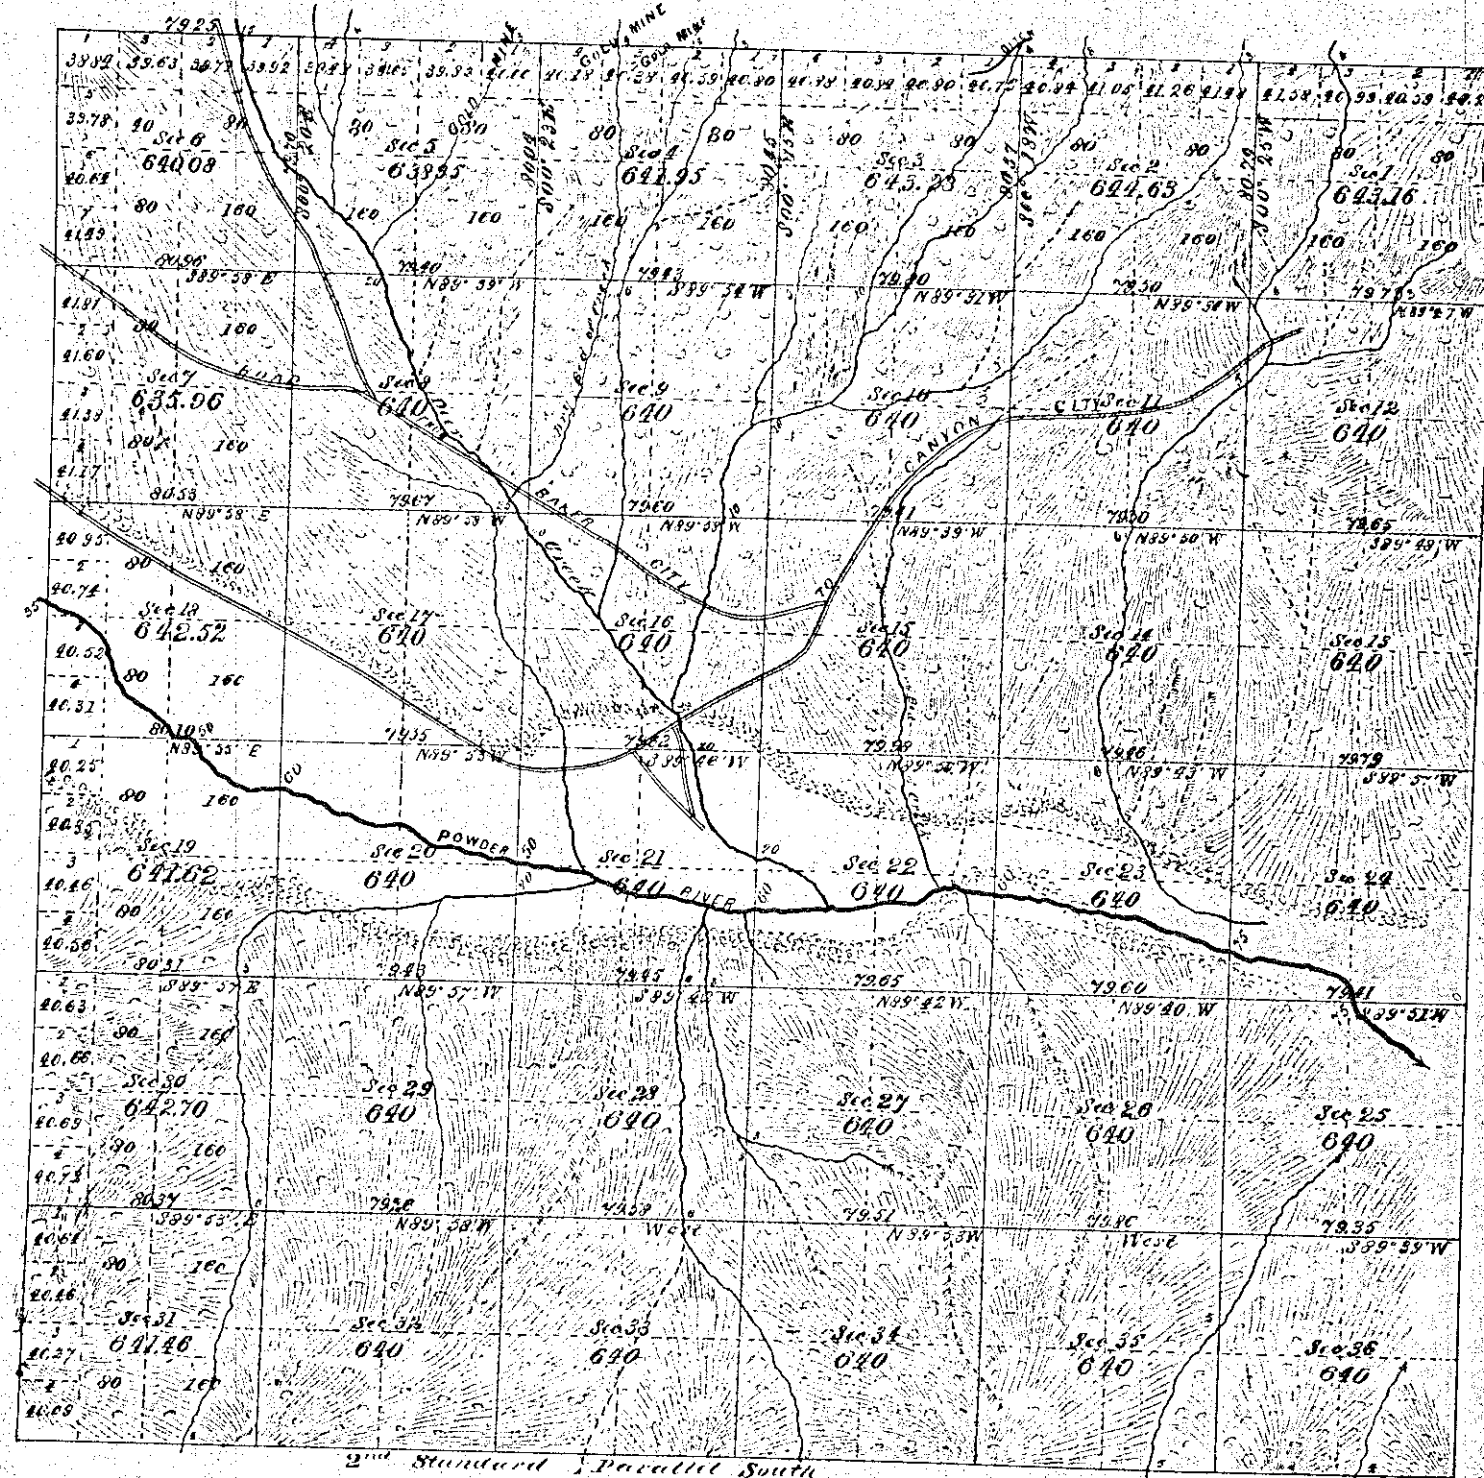


Temporary Withdrawal
 N^o Sec 1: N^o SW¹ Sec 5: E^o SE^o Sec 4: N^o NE^o
 SE^o NE^o E^o SE^o Sec 11: NW^o SW^o SE^o SW^o Sec 12
 NE^o SE^o Sec 14
 Comr. Letter 4124

Recorded Plat of Sec. 4
 accepted by P. S. C. Feb. 25, 1913.

ACCEPTED BY THE HON. COMMISSIONER G. L. O. Dec. 30, 1912

Total number of Acres 25,056.31

SURVEYS DESIGNATED.	BY WHOM SURVEYED.	NO.	DATE OF CONTRACT.	AMOUNT OF SURVEYS.			WHEN SURVEYED.	MEAN DECLINATION.
				Mins.	Chains.	Links.		
Township Lines	EP McCracken	398	July 2, 1888					
Subdivision	WR Aradon	409	March 8, 1888	59	72	31	June 8 to 19, 1888	19° 52' 50" N

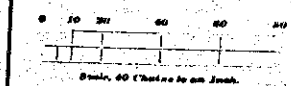

The above map of the Subdivision of Township No. 10 South of Range No. 38 East of the Willamette Meridian, Oregon, is strictly conformable to the Field Notes of the survey thereof on file in this office, which have been examined and approved.
 U. S. Surveyor-General's Office,
 Portland, Oregon,
 Dec. 6, 1888 James H. Holman
 Surveyor-General of Oregon

Miscellaneous	79	31.69	" 26. "	May 29, 1925
---------------	----	-------	---------	--------------

U. S. Survey of Surveys