


Township 10 South, Range 12 East Will. Mer.

Sections	Area
1	639.20
2	637.21
3	636.00
4	637.21
5	637.21
6	633.39
7	640.00
8	640.00
9	640.00
10	640.00
11	640.00
12	640.00
13	640.00
14	640.00
15	640.00
16	640.00
17	640.00
18	639.62
19	642.70
20	640.00
21	640.00
22	640.00
23	640.00
24	640.00
25	640.00
26	640.00
27	640.00
28	640.00
29	640.00
30	642.70
31	641.80
32	640.00
33	640.00
34	640.00
35	640.00
36	640.00
Total	23029.44

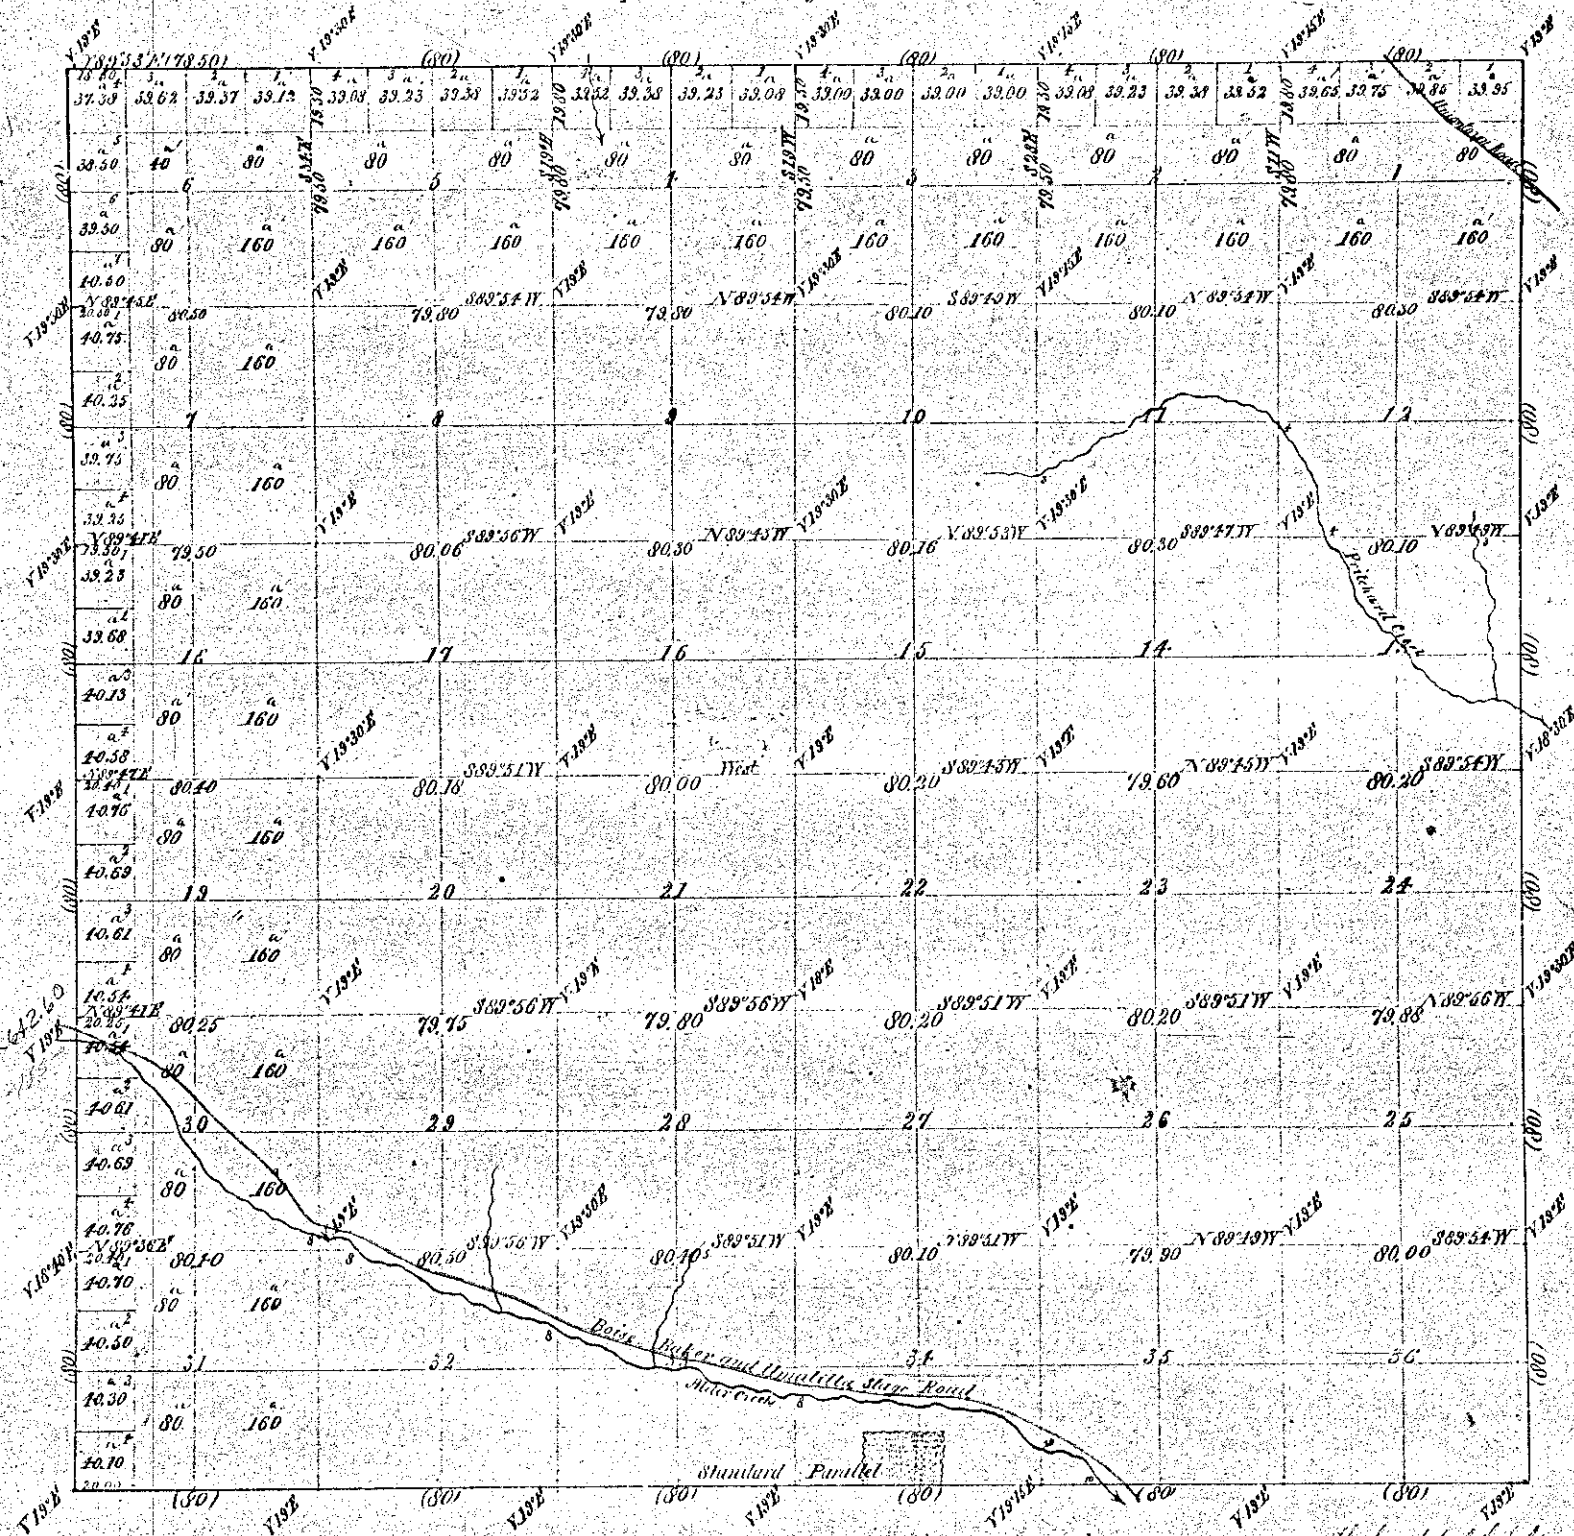

General Description

Lines	Contractor	Contract Date	Amount Surveyed Miles Chains Links	Commenced	Completed
Subdivisions	Berry P. Vaughan	211 July 14 1877	60 01 08	August 18th 1877	August 22nd 1877
Extensive W & N Bdy	Berry P. Vaughan	198 July 15 1875			

The above is a list of the subdivisions of the township 10 South, Range 12 East
Will. Mer. The survey is shown in the original field notes of
the survey of the survey made for the office which has been examined
and approved.
U.S. Survey General Office
Engineer's Office
March 31, 1878.

D. B. Simpson
Surveyor General of Oregon