



Township No. 11 South Range No. 38 East Willamette Meridian, Oregon.

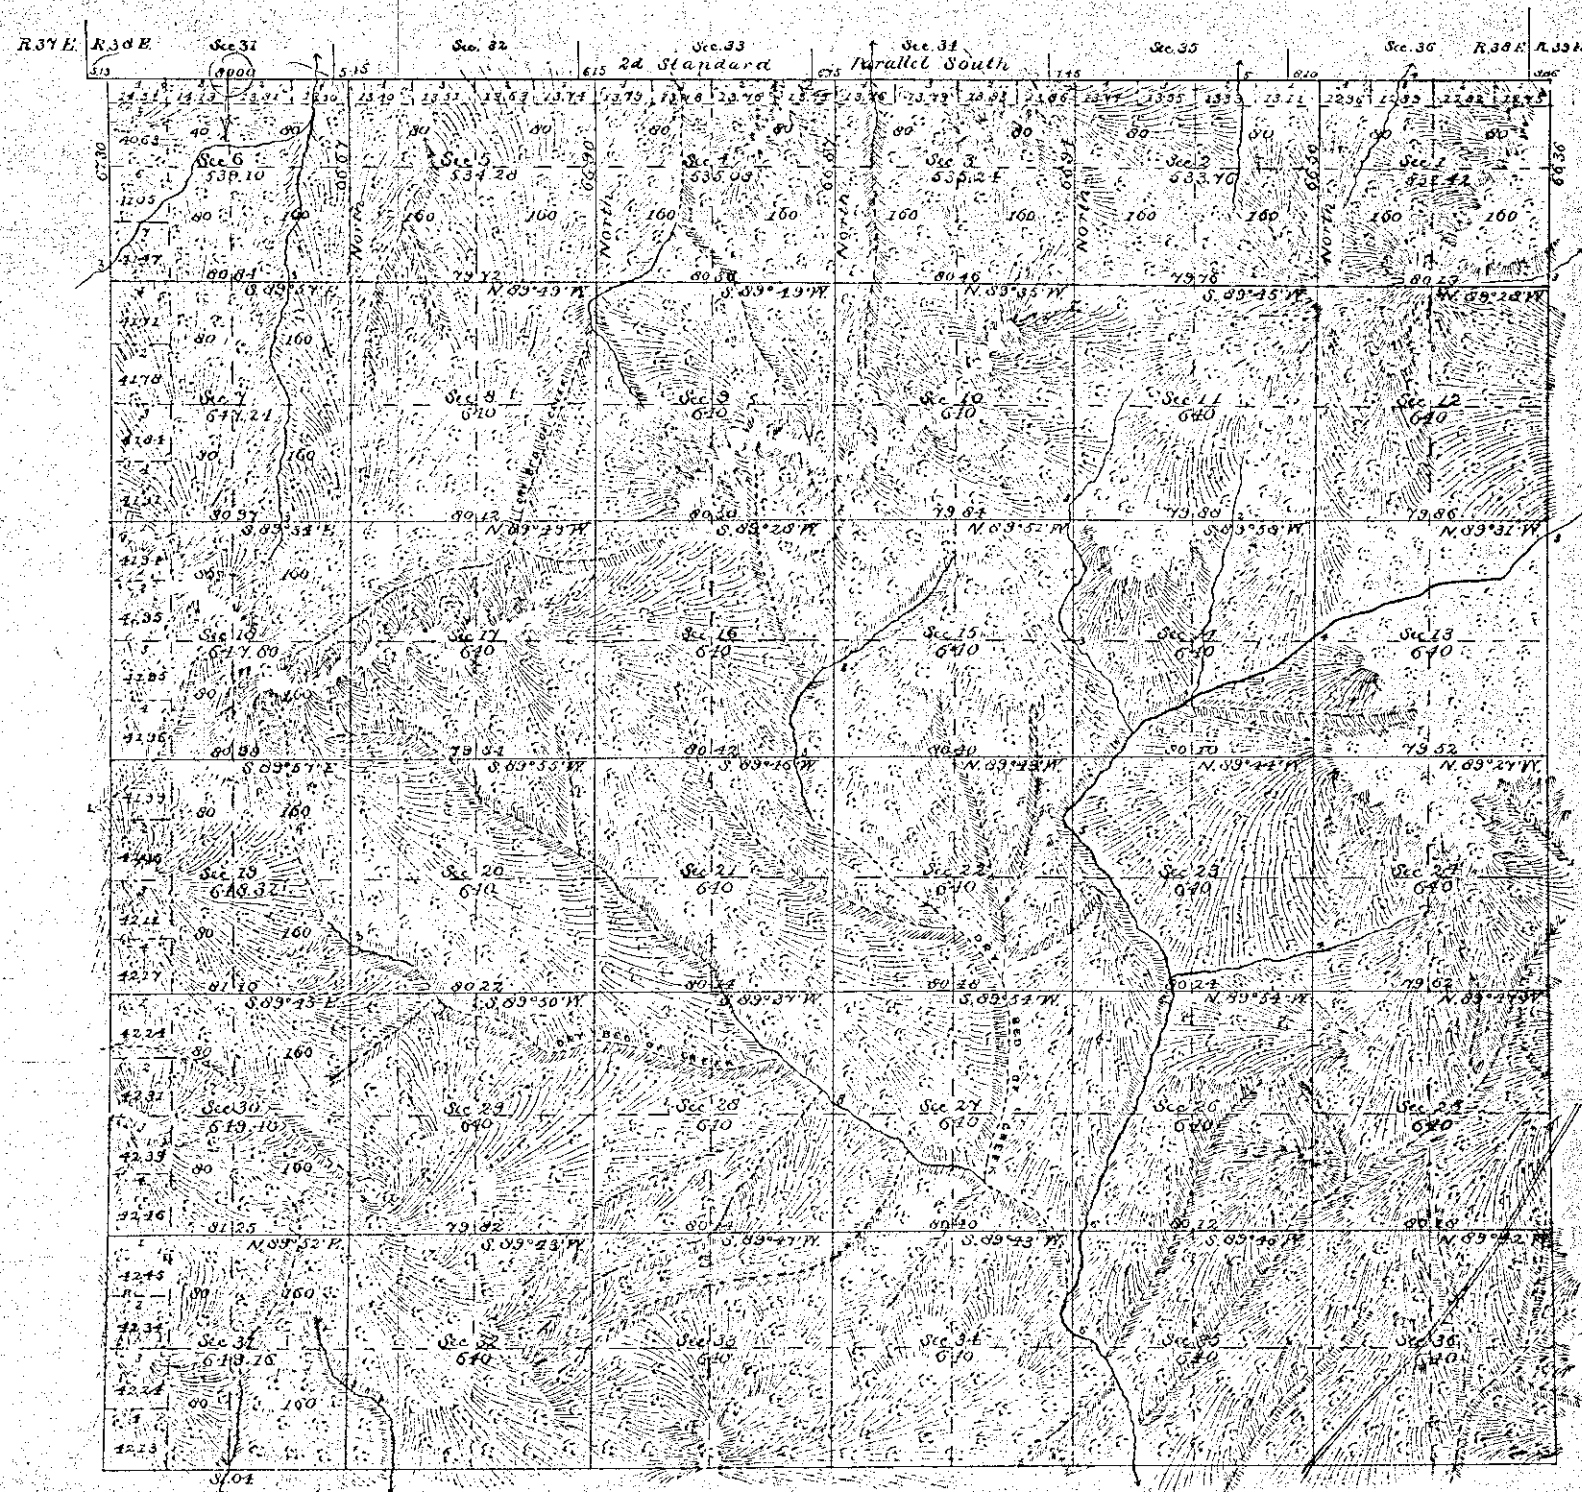

APPROVED BY THE HON. COMMISSIONER G. L. O. May 31, 1882.

Total number of Acres 22,450.80

SURVEYS DESIGNATED.	BY WHOM SURVEYED.	NO.	DATE OF CONTRACT.	AMOUNT OF SURVEYS.	WHEN SURVEYED.	MEAN DECLINATION.
Township lines	H. P. M. Cornack	338	July 2, 1881	Miles 59	Oct. 15 to 24, 1881	20° 45' N.
Subdivisions	Herman D. Graden	426	Aug. 19, 1881	Chains 21		
Int. on Std. Parallel	do. do. do.	do.	do. do. do.	Links 33		

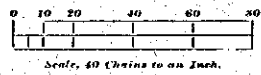

The above Map of the Subdivisions of Township No. 11 South of Range No. 38 East of the Willamette Meridian, Oregon, is strictly conformable to the Field Notes of the survey thereof on file in this Office, which have been examined and approved.
U. S. Surveyor-General's Office,
Portland, Oregon,
May 14, 1882.

James C. Polman
Surveyor-General of Oregon

Miscellaneous 79 3169 " 26, " May 29, 1925

U.S. Supervisor of Surveys

138/10