


**Township No. 11 South      Range No. 39 East      Willamette Meridian, Oregon.**

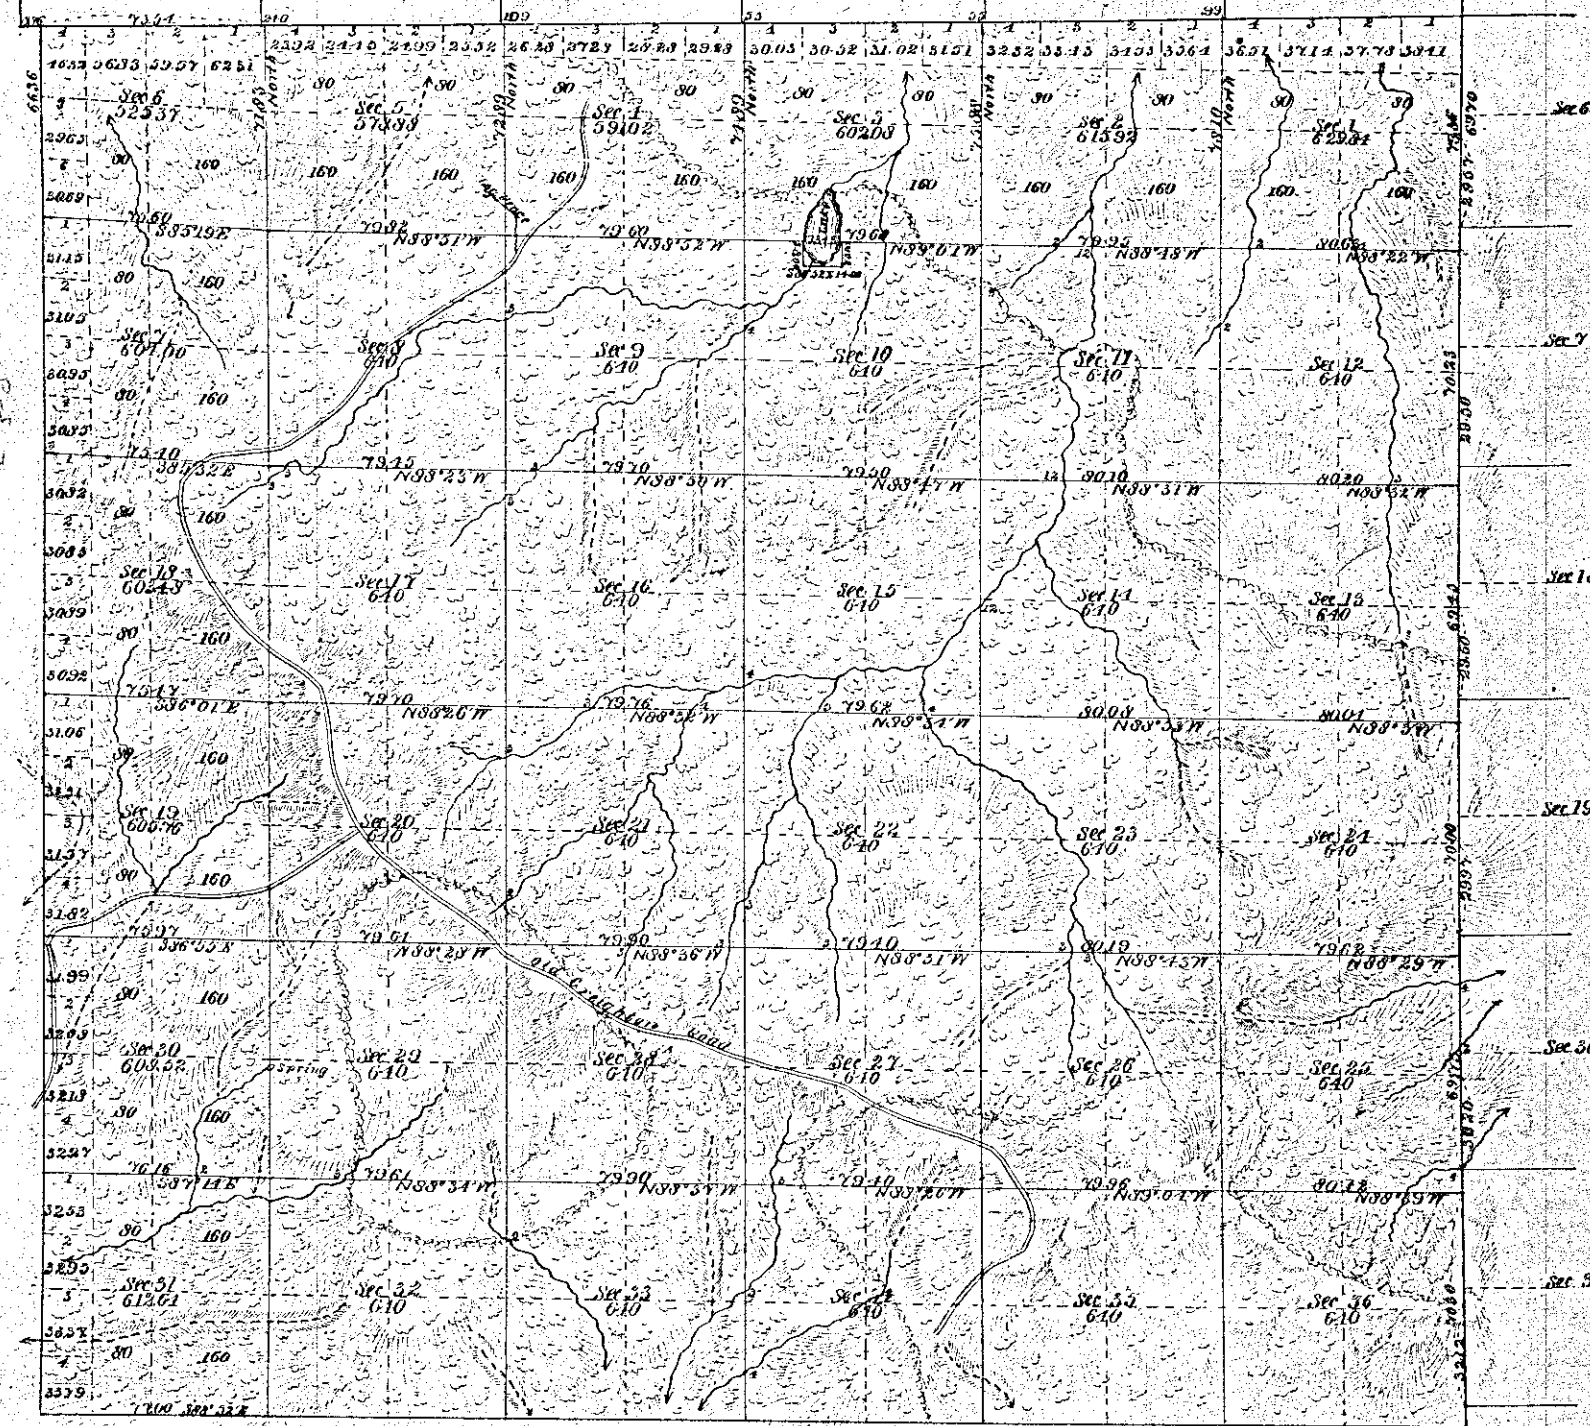


*Temp. Withdrawal*  
*5° N Sec 14; N Sec 20.*  
*Cor. Letter. 4124.*

ACCEPTED BY THE HON. COMMISSIONER G. L. O.      *Nov 10 1882*

Total number of acres 22,577.51

| SURVEYS DESIGNATED. | BY WHOM SURVEYED. | NO. | DATE OF CONTRACT. | AMOUNT OF SURVEYS. |         |        | WHEN SURVEYED.       | MEAN DECLINATION. |
|---------------------|-------------------|-----|-------------------|--------------------|---------|--------|----------------------|-------------------|
|                     |                   |     |                   | Mile.              | Chains. | Links. |                      |                   |
| Subdivisions.       | Henry W. Cooke    | 118 | Aug 30, 1881      | 59                 | 27      | 76     | April 16 to 25, 1882 | 18° 15' E         |
| Connections         | do do do          | do  | do do do          |                    | 5       | 58     |                      |                   |

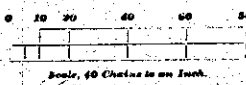

The above map of the Subdivisions of Township No. 11 South of Range No. 39 East of the Willamette Meridian, Oregon, is strictly conformable to the Field Notes of the survey thereof on file in this office, which have been examined and approved.  
 U. S. Surveyor-General's Office,  
 Portland, Oregon,  
*October 26, 1882. James C. Salmons*  
*Surveyor-General of Oregon*