


Township 11 South, Range 11 East Will. Mer. Or

Sections	Area
1	641.00
2	641.18
3	639.20
4	637.18
5	633.58
6	641.21
7	641.12
8	640.00
9	640.00
10	640.00
11	640.00
12	640.00
13	640.00
14	640.00
15	640.00
16	640.00
17	640.00
18	641.54
19	641.28
20	640.00
21	640.00
22	640.00
23	640.00
24	640.00
25	640.00
26	640.00
27	640.00
28	640.00
29	640.00
30	639.90
31	639.46
32	640.00
33	640.00
34	640.00
35	640.00
36	640.00
Total	23046.65

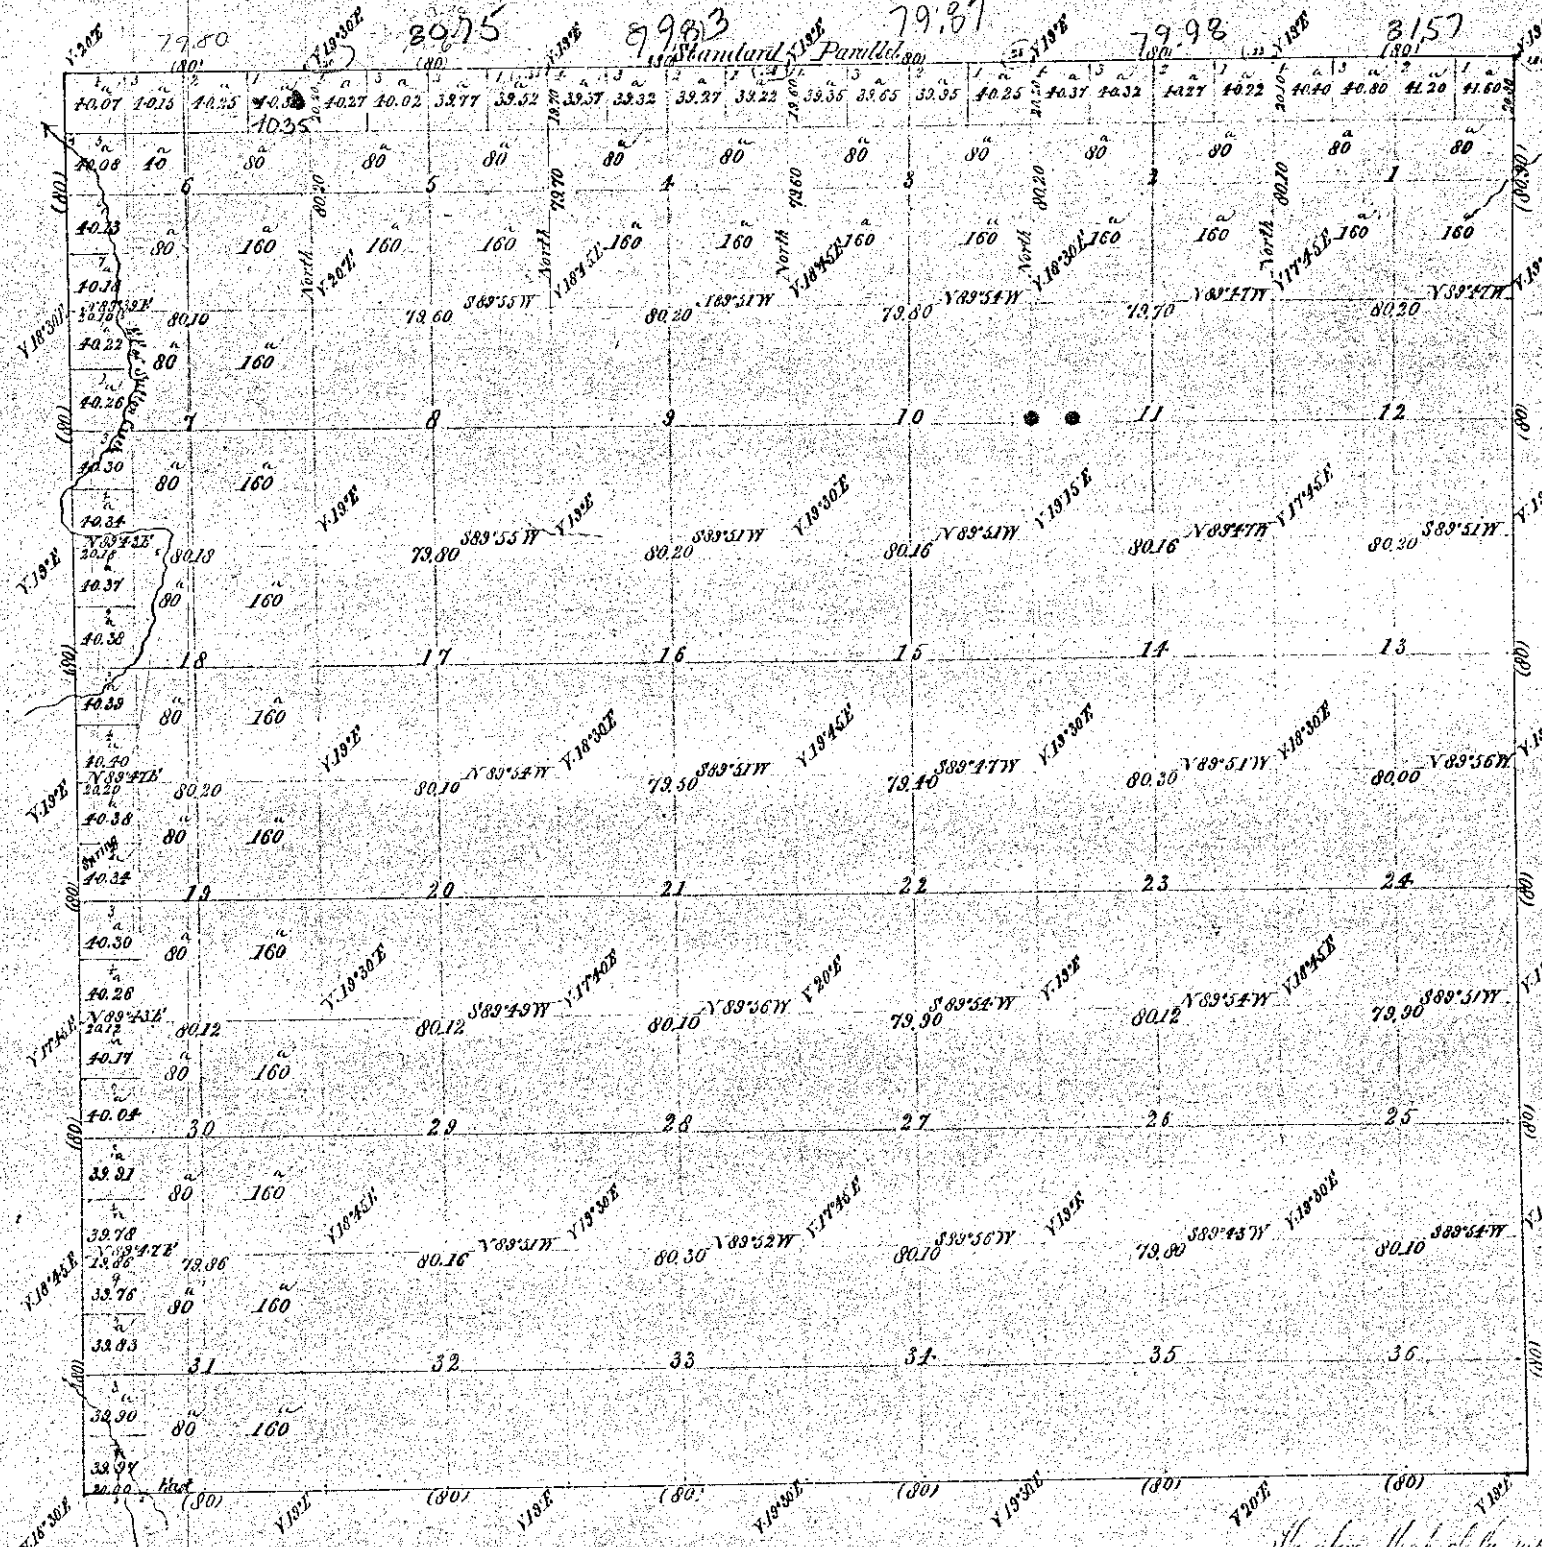

General Description
This Township is especially fertile for its kind, and is well adapted for a superior quality of wheat and corn. It has an extensive agricultural and grazing country.

Lines	Contractor	No	Contract Date	Amount Surveyed Miles	Chains	Links	Commenced	Completed
Subdivisions	Benj. H. Vaughan	211	July 14 1874	60	00	10	Sept. 7th 1874	Sept. 14th 1874
Intersections on S.W. 1/4					01	61		
Extensive W.S. 1/4				60	01	71		
North	Burtin and Mullen	138	July 15 1873					

The above Map of the subdivisions of Township 11 South, Range 11 East, Willamette Meridian, Oregon, is hereby confirmed, in the original field notes, by the Surveyor General of Oregon, on file in this office, which have been examined and approved.
Engine City, Oregon, 11th March 31 1875.
Ben Simpson
Surveyor General of Oregon

Witness my hand and seal, this 21st day of March, 1882.
James C. Peterson
Surveyor General of Oregon