



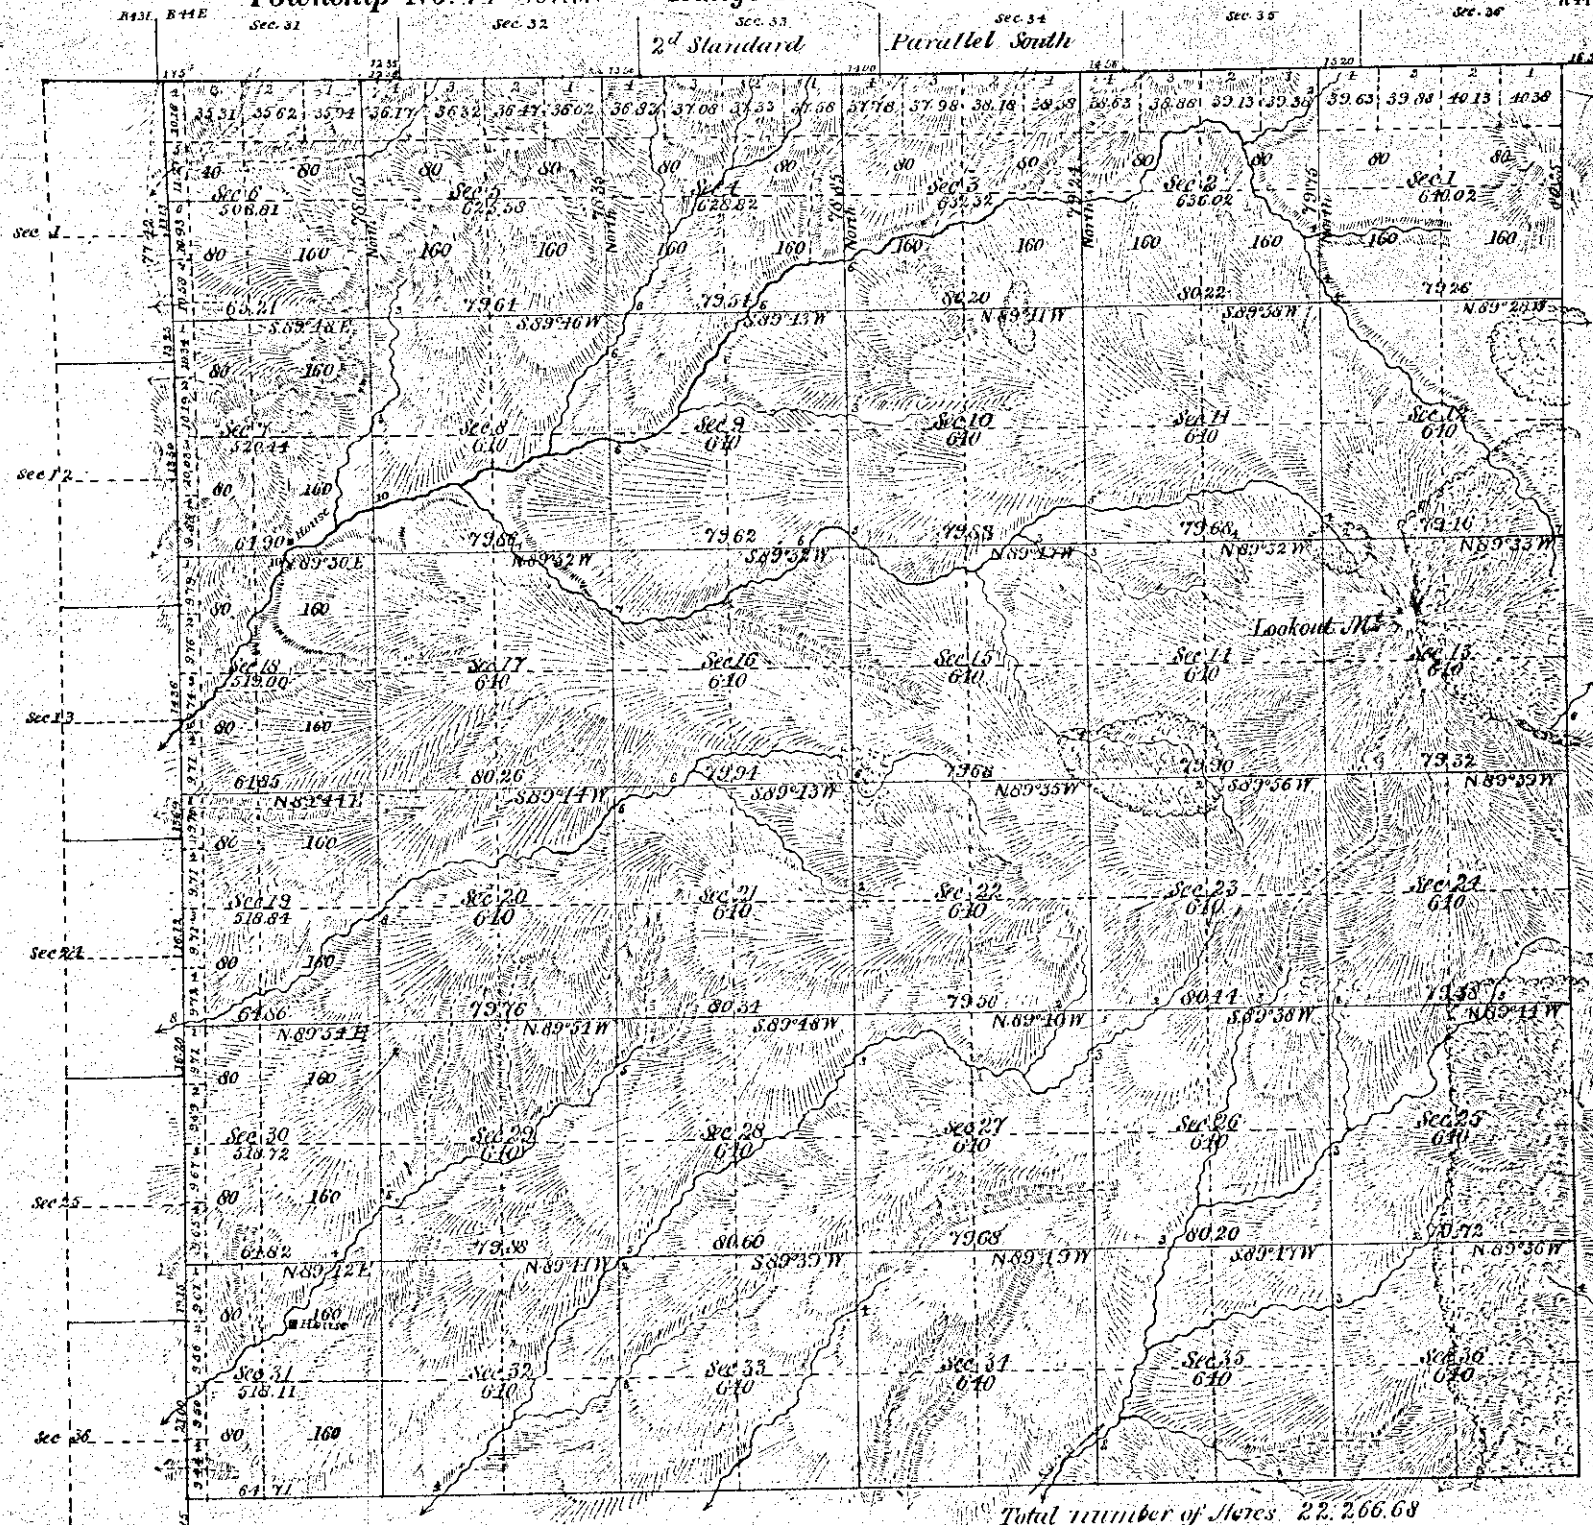

SURVEYS DESIGNATED.	BY WHOM SURVEYED.	NO.	DATE OF CONTRACT.	AMOUNT OF SURVEYS.			WHEN SURVEYED.	MEAN DECLINATION.
				Miles.	Chains.	Links.		
Township Lines	Herman D. Chalk	128	Dec. 16, 1881	58	75	01	May 27 to June 1, 1882	20° E
Subdivisions	do do do	do	do do do	1	07	86		
Corrections	do do do	do	do do do					

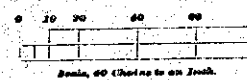

The above map of the subdivisions of Township No. 11 South of Range No. 11 East of the Willamette Meridian, Oregon, is strictly conformable to the Field Notes of the survey thereof on file in this office, which have been examined and approved.
U. S. Surveyor-General's Office,
Portland, Oregon,
October 25, 1882 James B. Thompson
Surveyor-General of Oregon

APPROVED BY THE HON. COMMISSIONER G. L. Sear to 1111