



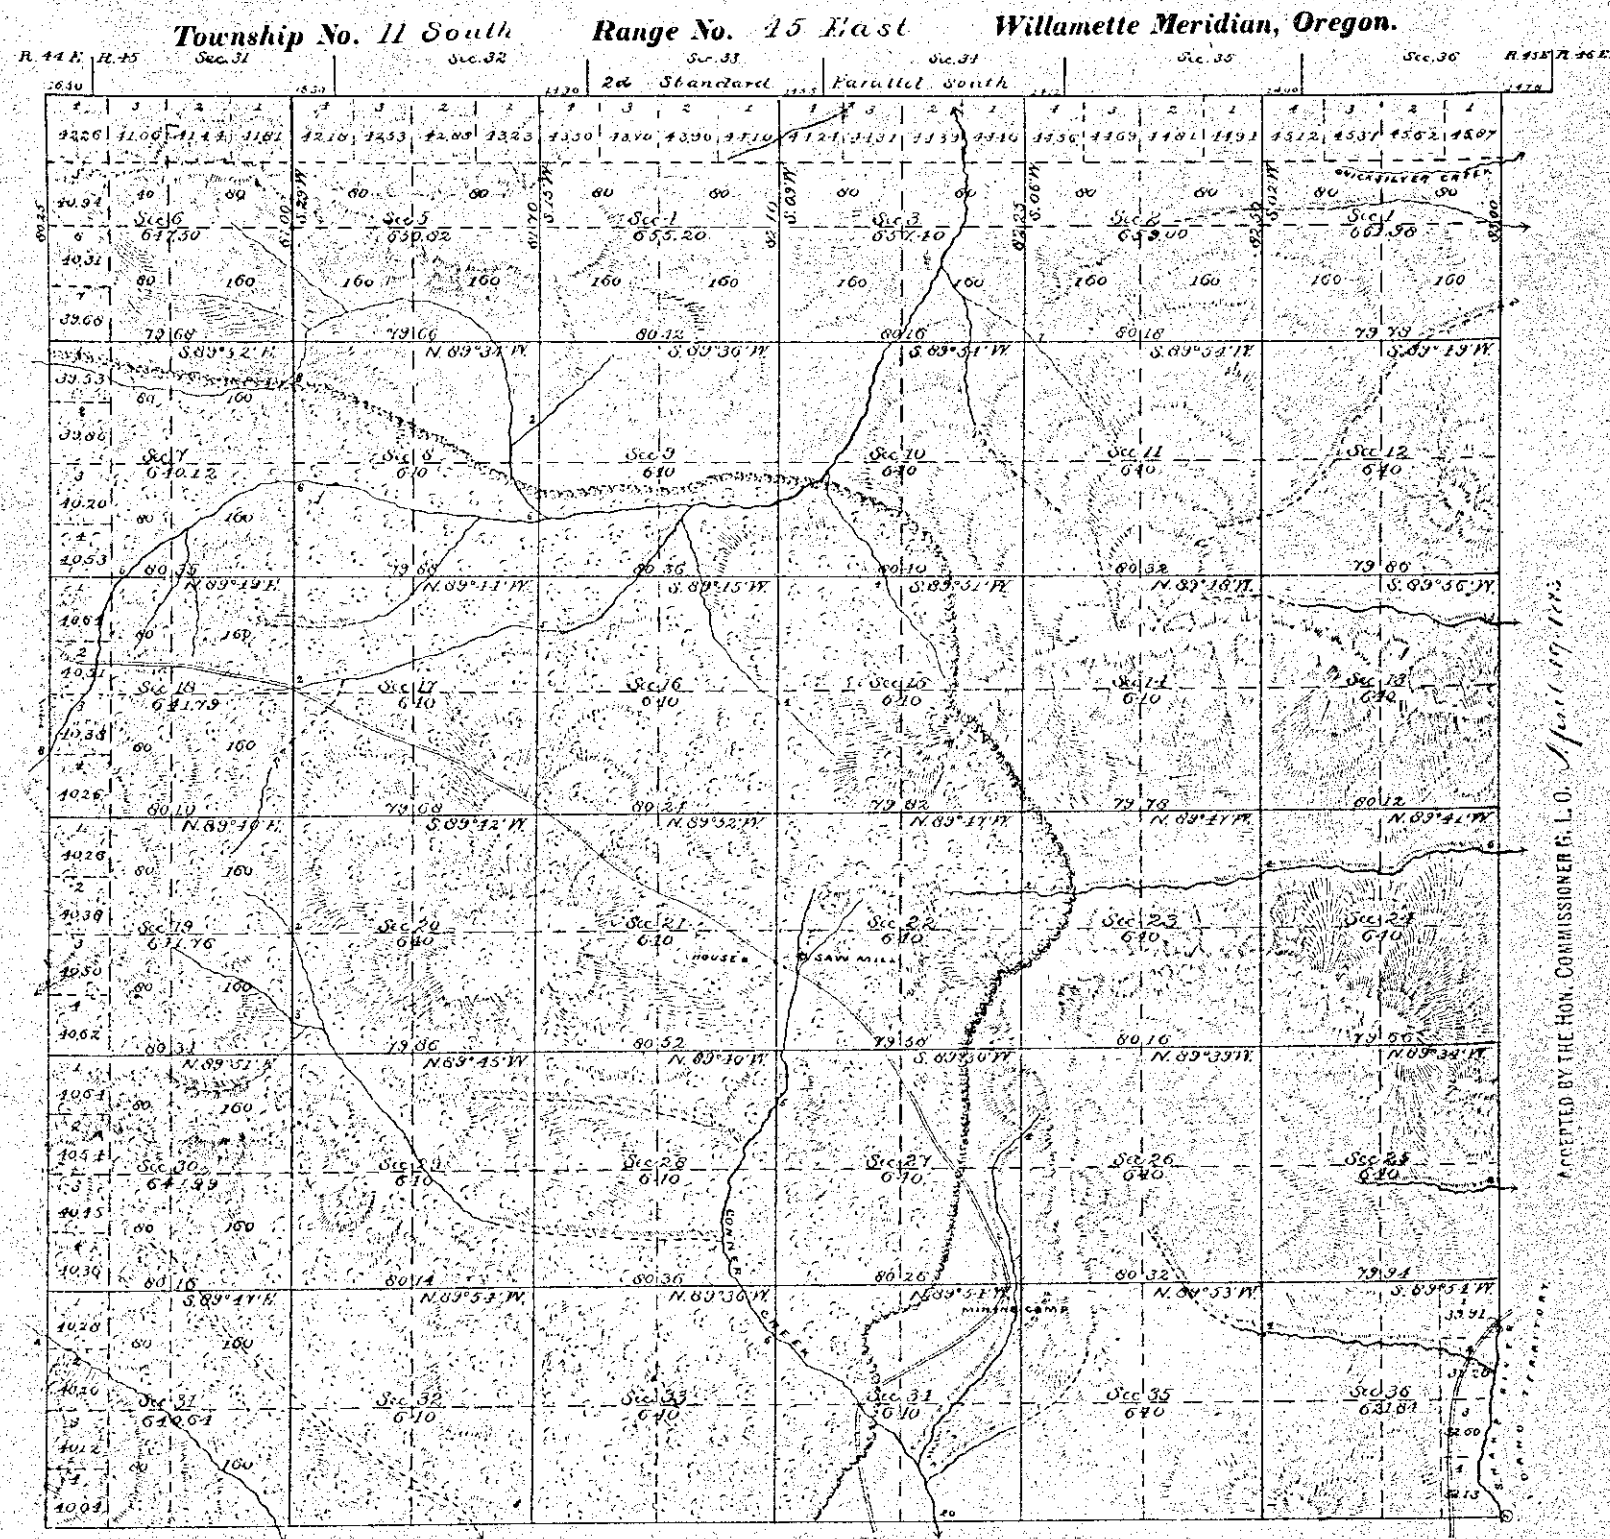

ACCEPTED BY THE HON. COMMISSIONER G. L. O. April 17, 1883

Total number of Acres 23120.01

SURVEYS DESIGNATED.	BY WHOM SURVEYED.	NO.	DATE OF CONTRACT.	AMOUNT OF SURVEYS.			WHEN SURVEYED.	MEAN DECLINATION.
				Blks.	Chains.	Links.		
Township Lines	Herman D. Gredon	128	Dec. 16, 1882	Blks.	Chains.	Links.	Oct. 6 to 16, 1882	19° 15' E.
Subdivisions	do do do	do do do	do do do	60	18	32	do 17 to	
Meanders	do do do	do do do	do do do		65	00		

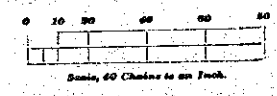

The above map of the subdivisions of Township No. 11 South of Range No. 15 East of the Willamette Meridian, Oregon, is strictly conformable to the Field Notes of the survey thereof on file in this office, which have been examined and approved.
 U. S. Surveyor-General's Office,
 Portland, Oregon,
 March 20, 1883. *James C. Sullivan*
 Surveyor-General of Oregon.

Supervisor of Surveys.

Acting Assistant Commissioner.

sub
1883