


# TOWNSHIP N° 11 SOUTH, RANGE N° 45 EAST, OF THE WILLAMETTE MERIDIAN, OREGON.

DEPENDENT RESURVEY

T.10S.R.46E.

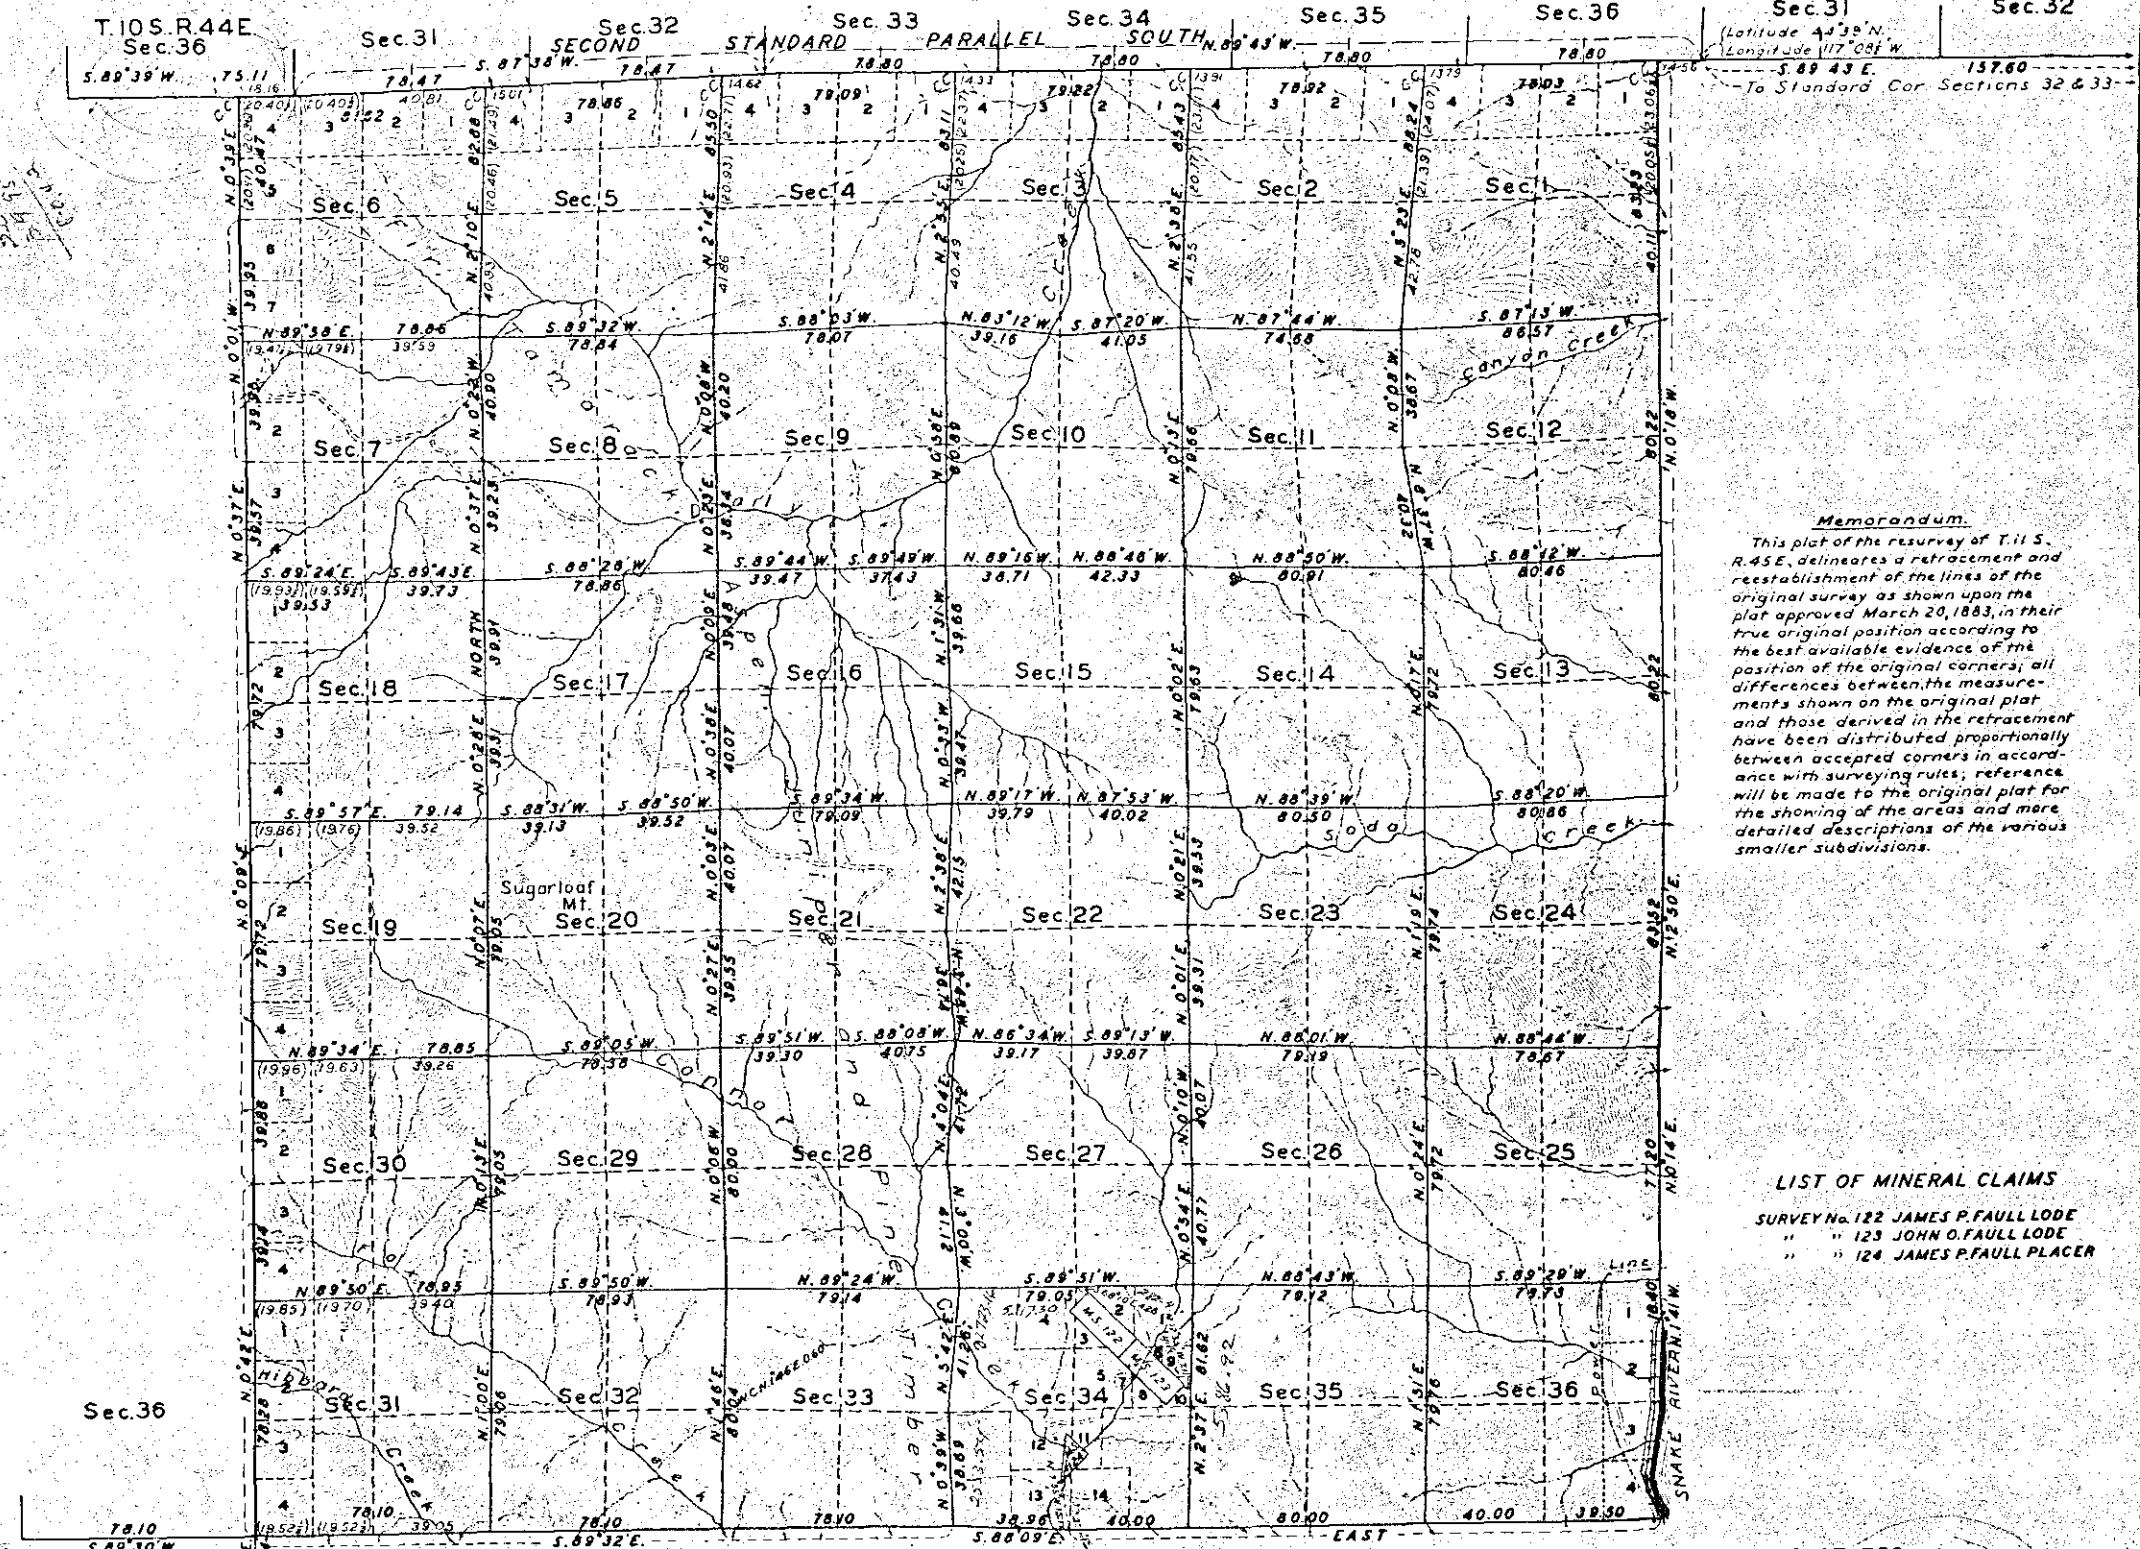

**Memorandum.**  
This plat of the resurvey of T.11 S. R.45 E. delineates a retracement and reestablishment of the lines of the original survey as shown upon the plat approved March 20, 1883, in their true original position according to the best available evidence of the position of the original corners; all differences between the measurements shown on the original plat and those derived in the retracement have been distributed proportionally between accepted corners in accordance with surveying rules; reference will be made to the original plat for the showing of the areas and more detailed descriptions of the various smaller subdivisions.

**LIST OF MINERAL CLAIMS**  
SURVEY No. 122 JAMES P. FAULL LODGE  
" " 123 JOHN O. FAULL LODGE  
" " 124 JAMES P. FAULL PLACER

Mean Magnetic Declination 21°00'E.

Scale: 40 Chains to an Inch.

Area Resurveyed 23,120.04 Acres.

| LINES DESIGNATED | BY WHOM SURVEYED | GROUP |                | MILEAGE |       | WHEN SURVEYED |               |
|------------------|------------------|-------|----------------|---------|-------|---------------|---------------|
|                  |                  | N°    | DATE           | MLS.    | CHS.  | BEGUN         | COMPLETED     |
| Exterior         | Otis O. Gould    | 219   | Jan. 26, 1938  | 23      | 5.95  | June 23, 1938 | Nov. 15, 1938 |
| Subdivisional    |                  |       | Sept. 15, 1938 | 60      | 0.45  |               |               |
| Miscellaneous    |                  |       |                | 7       | 15.20 |               |               |

Office of the Supervisor of Surveys,  
Denver, Colorado, July 10, 1939

The above plat of Township N° 11 South, Range N° 45 East, of the Willamette Meridian, Oregon, is strictly conformable to the field notes of the survey thereof which have been examined and approved.

*Wm. H. Johnson*  
Supervisor of Surveys.

UNITED STATES  
DEPARTMENT OF THE INTERIOR  
GENERAL LAND OFFICE

Washington, D.C., March 4, 1940.

The survey represented by this plat having been correctly executed in accordance with the requirements of law and the regulations of this office, is hereby accepted.

*John David Wolfelt*  
Acting Assistant Commissioner.