


TOWNSHIP N° 11 SOUTH, RANGE N° 45 EAST, OF THE WILLAMETTE MERIDIAN, OREGON.

DEPENDENT RESURVEY

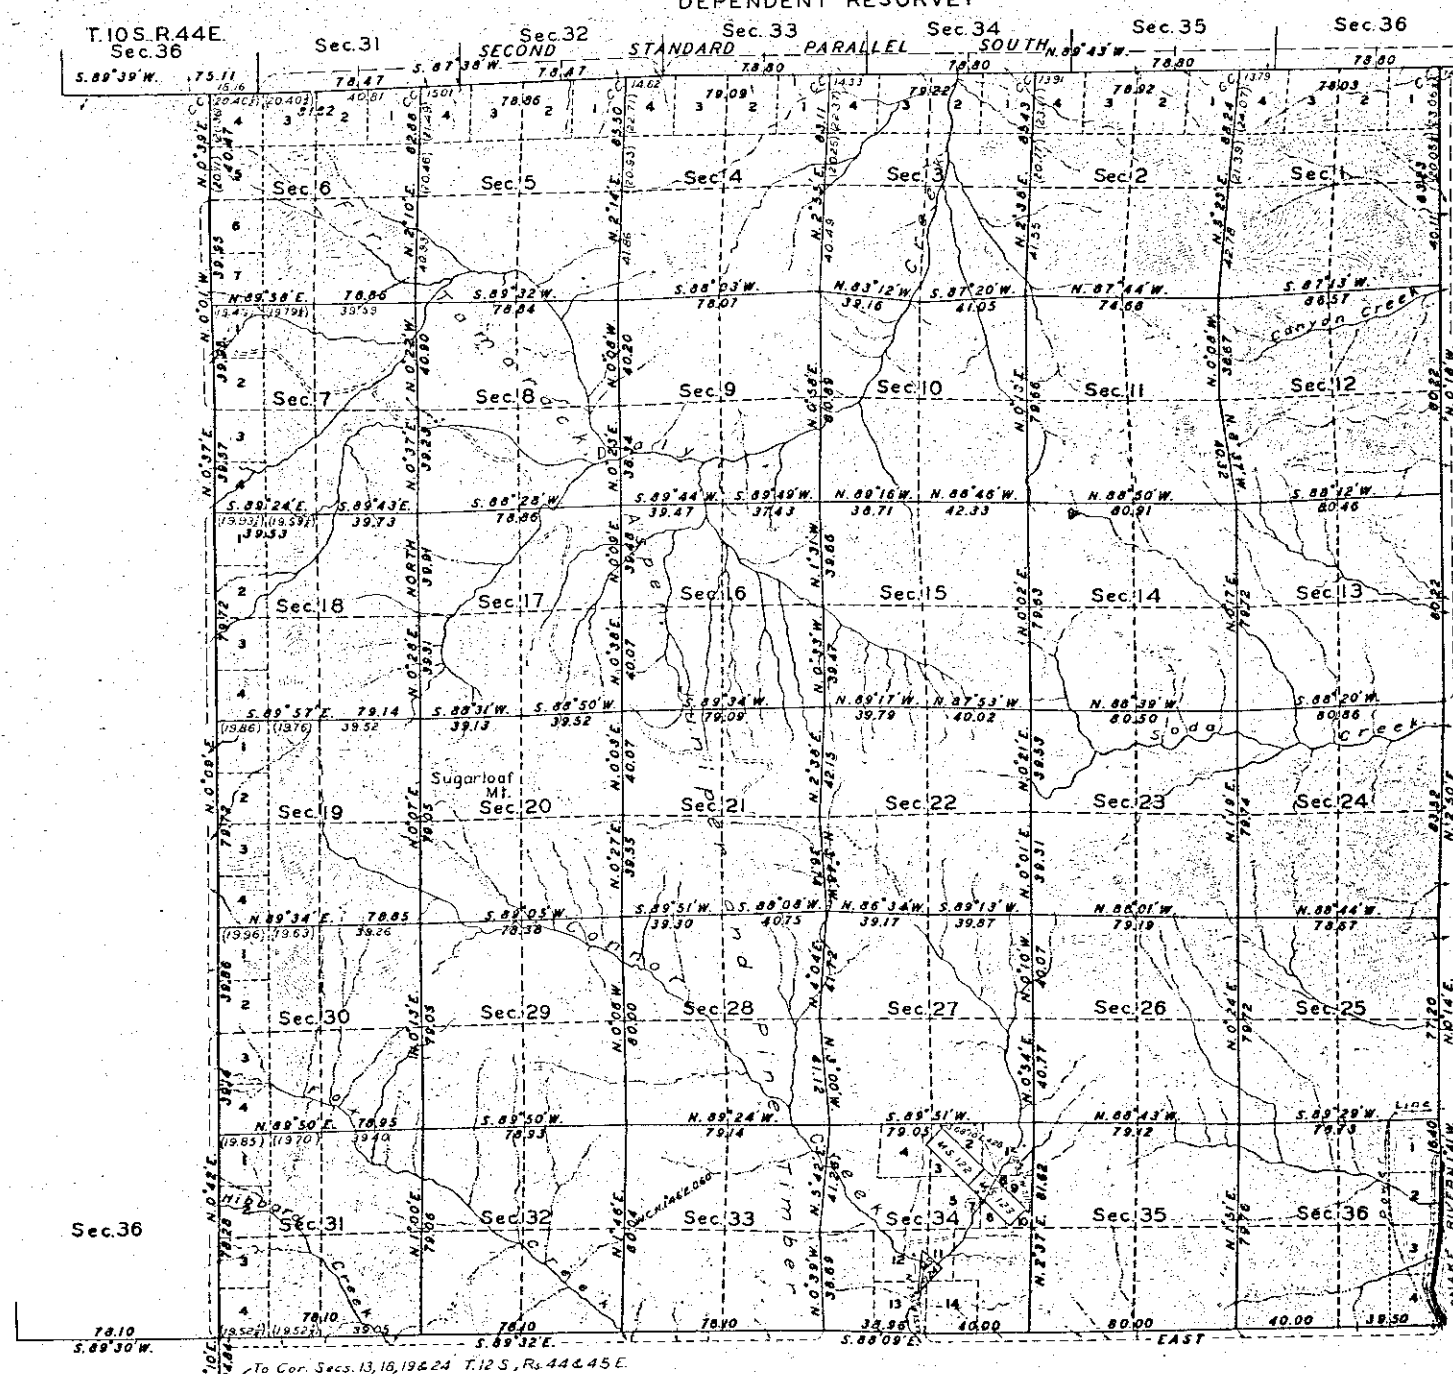

T.10S.R.46E
 Sec.31
 (Latitude 44°39'N.
 Longitude 117°08'W.)
 S. 89°43'E. 137.60
 To Standard Cor. Sections 32 & 33--

Memorandum.

This plat of the resurvey of T.11 S. R.45 E. delineates a retracement and reestablishment of the lines of the original survey as shown upon the plat approved March 20, 1883, in their true original position according to the best available evidence of the position of the original corners; all differences between the measurements shown on the original plat and those derived in the retracement have been distributed proportionally between accepted corners in accordance with surveying rules; reference will be made to the original plat for the showing of the areas and more detailed descriptions of the various smaller subdivisions.

- LIST OF MINERAL CLAIMS**
- SURVEY No. 122 JAMES P. FAULL LODE
 - " " 123 JOHN O. FAULL LODE
 - " " 124 JAMES P. FAULL PLACER

UNITED STATES
 DEPARTMENT OF THE INTERIOR
 GENERAL LAND OFFICE

Washington, D.C., March 4, 1940
 The survey represented by this plat having been correctly executed in accordance with the requirements of law and the regulations of this office, is hereby accepted.

John David Hoffman
 Acting Assistant Commissioner.

Office of the Supervisor of Surveys,
 Denver, Colorado, July 10, 1939
 The above plat of Township N° 11 South, Range N° 45 East, of the Willamette Meridian, Oregon, is strictly conformable to the field notes of the survey thereof which have been examined and approved.

Franklin D. Brown
 Supervisor of Surveys.

Mean Magnetic Declination 21°00'E. Scale: 40 Chains to an Inch. Area Resurveyed 23,120.04 Acres.

LINES DESIGNATED	BY WHOM SURVEYED	GROUP NO.	DATE	MILEAGE		WHEN SURVEYED	
				MLS.	CHS.	BEGUN	COMPLETED
Exterior	Otis O. Gould	219	Jan. 26, 1938	23	5.95	June 23, 1938	Nov. 15, 1938
Subdivisional			Sept. 15, 1938	60	0.45		
Miscellaneous				7	15.20		

269