

Supplemental Plat  
of  
Sections 26, 27 and 28 Township N<sup>o</sup> 12 South, Range N<sup>o</sup> 41 East of the Willamette Meridian, Oregon.

SCALE: 20 CHAINS TO AN INCH

20

21

22

23

24

29

25


32

33

34

35

36

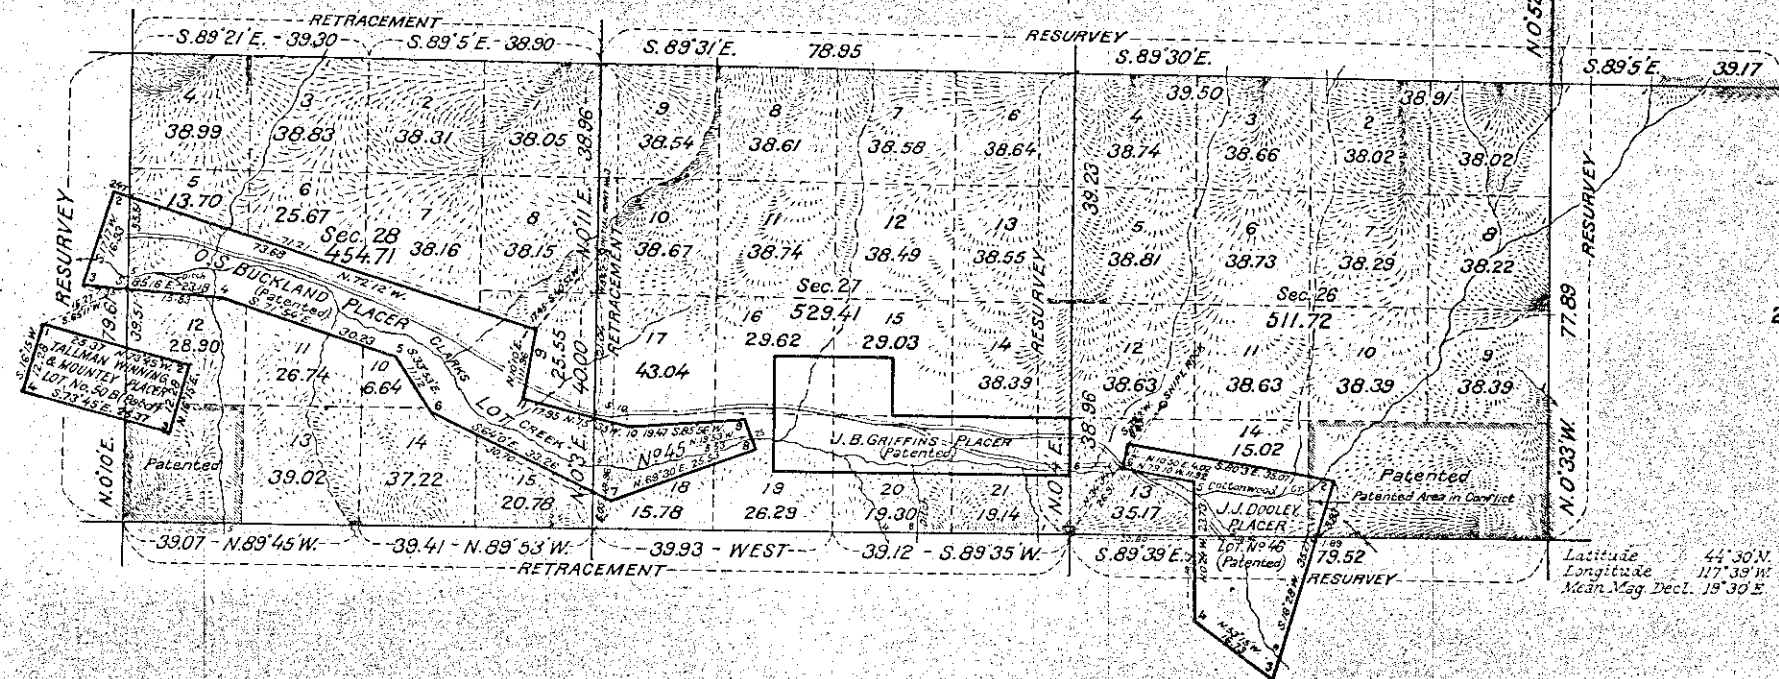

Latitude 44° 30' N.  
Longitude 117° 39' W.  
Mean Mag. Decl. 19° 30' E.

Conflict J.J. Dooley Placer with S<sup>1</sup>/<sub>4</sub>, S.E.<sup>1</sup>/<sub>4</sub>, Sec. 26 = 3.29 Acres.  
Conflict Tallman Winning & Mountney Placer with S.W.<sup>1</sup>/<sub>4</sub>, S.N.<sup>1</sup>/<sub>4</sub>, Sec. 28 = 3.51 Acres.

| Surveys Designated | By Whom Surveyed  | Group |                                | Amount of Surveys |      | When Surveyed |               |
|--------------------|-------------------|-------|--------------------------------|-------------------|------|---------------|---------------|
|                    |                   | No.   | Date of Instructions           | Acres             | Chs. | Begun         | Completed     |
| Subdivisions       | Lincoln E. Wilkes | 21    | Oct. 25, 1916<br>Mar. 19, 1919 | 10                | 65   | July 23, 1917 | April 5, 1919 |
| Connections        |                   |       |                                | 3                 | 47   | 12            | Nov. 25, -    |
| Notes and Bounds   |                   |       |                                | 6                 | 70   | 88            |               |
| Subdivisions       | George Henderson  |       | under contract                 | N <sup>o</sup>    | 409  | in            | 1921          |

The above supplemental plat of Sections 26, 27 and 28, Township N<sup>o</sup> 12 South, Range N<sup>o</sup> 41 East of the Willamette Meridian, Oregon is strictly conformable to the field notes of the survey thereof on file in this office, which have been examined and approved.

U.S. Surveyor General's Office  
Portland, Oregon December 29, 1919.

*Edward J. [Signature]*  
Surveyor General of Oregon.