


Township No. 11 South Range No. 35 East of the Willamette Meridian, Oregon.

Township No. 12 South


Range No. 35 East

Willamette Meridian, Oregon.

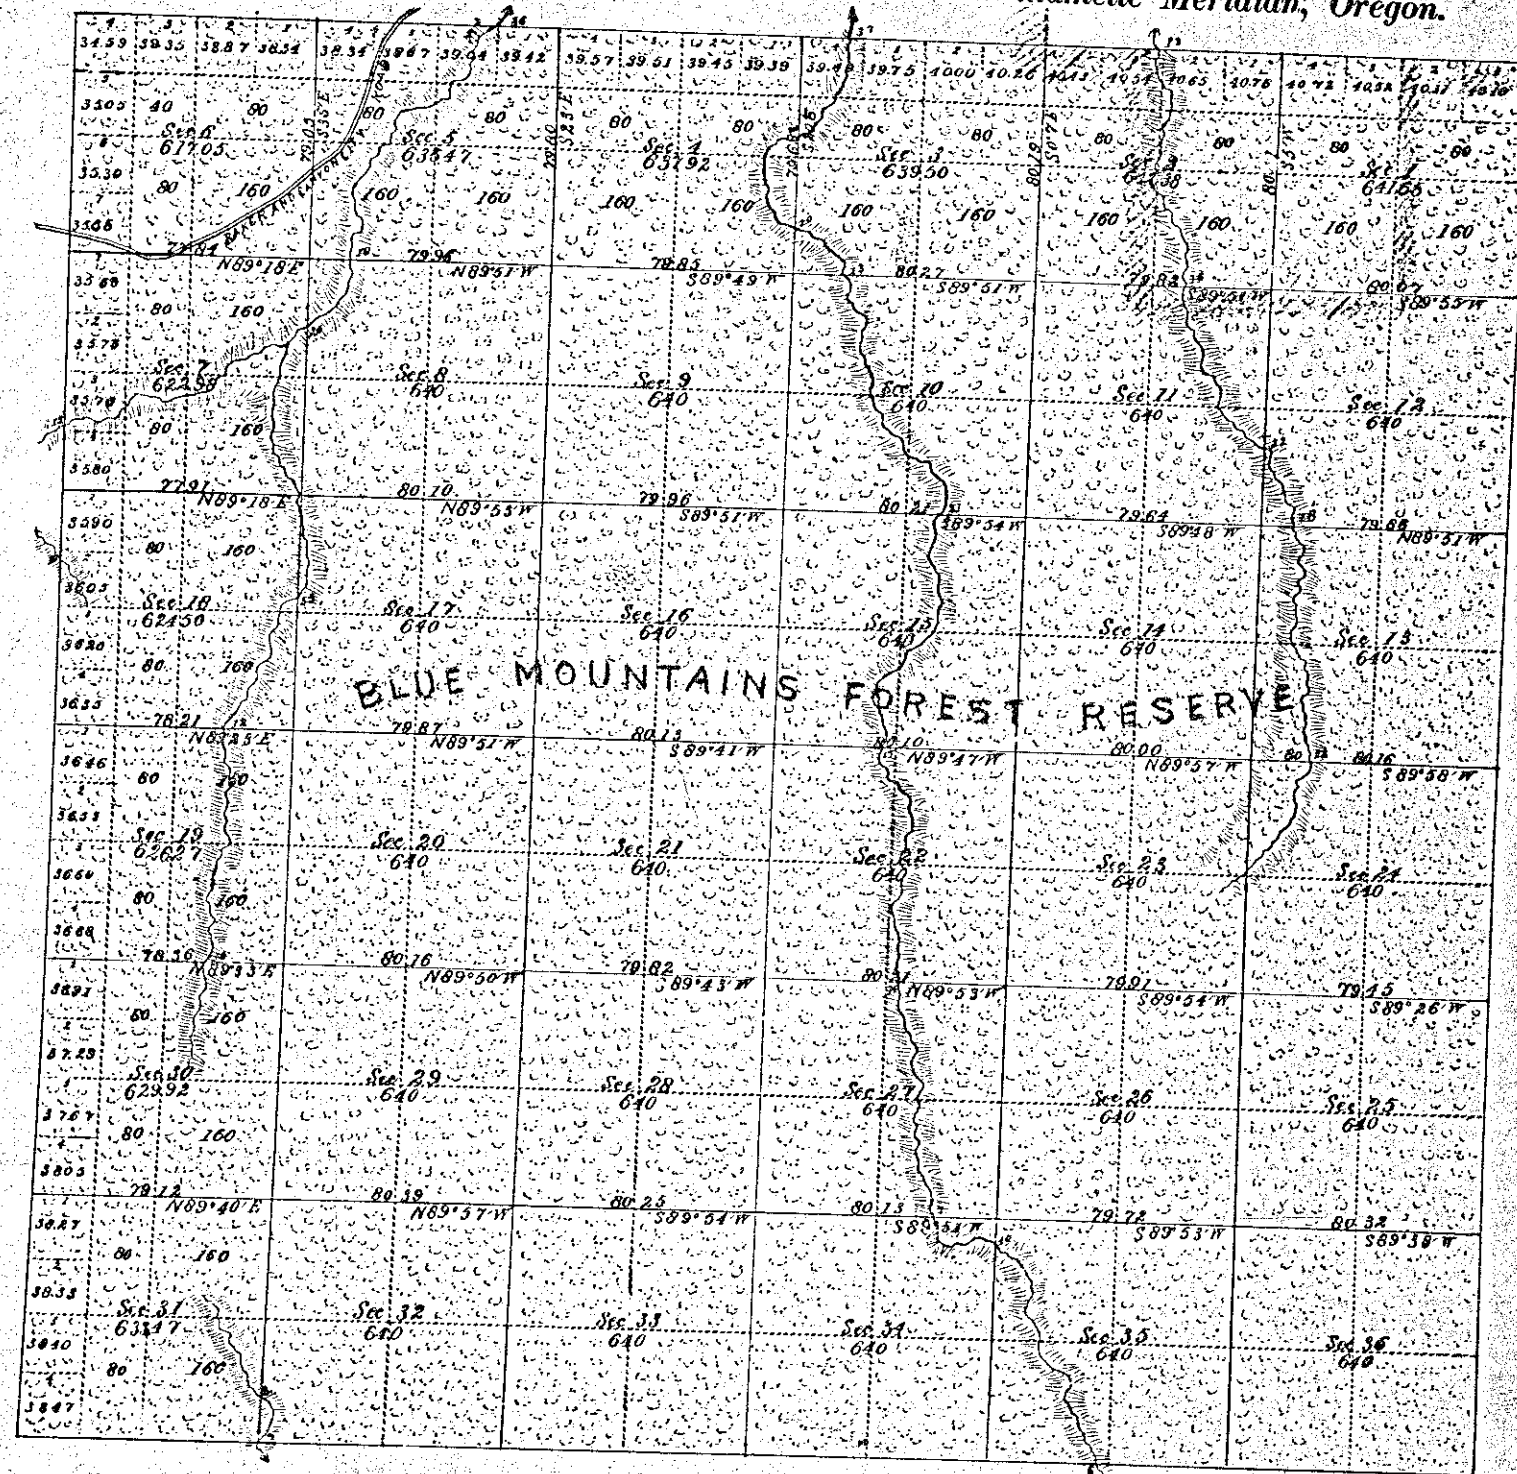

SURVEYS DESIGNATED.	BY WHOM SURVEYED.	NO.	DATE OF CONTRACT.	AMOUNT OF SURVEYS.			WHEN SURVEYED.	MEAN DECLINATION.
				Misc.	Chas.	Links.		
Township Lines	Robb and Graden	383	March 26, 1881					
Subdivisions	do do do		do do do	59	70	93	July 27 to Aug 8, 1881	Mean 20° 22' 30" E

Total number of Acres 22,951.11

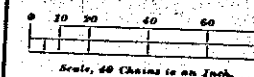

The above Map of... Subdivisions... of Township No. 12 South... of Range No. 35 East... of the Willamette Meridian, Oregon, is strictly conformable to the Field Notes of the survey thereof on file in this Office, which have been examined and approved.
U. S. Surveyor-General's Office,
Portland, Oregon,
December 7th, 1881. James G. Wilson