


Township No. 12 South Range No. 40 East Willamette Meridian, Oregon.

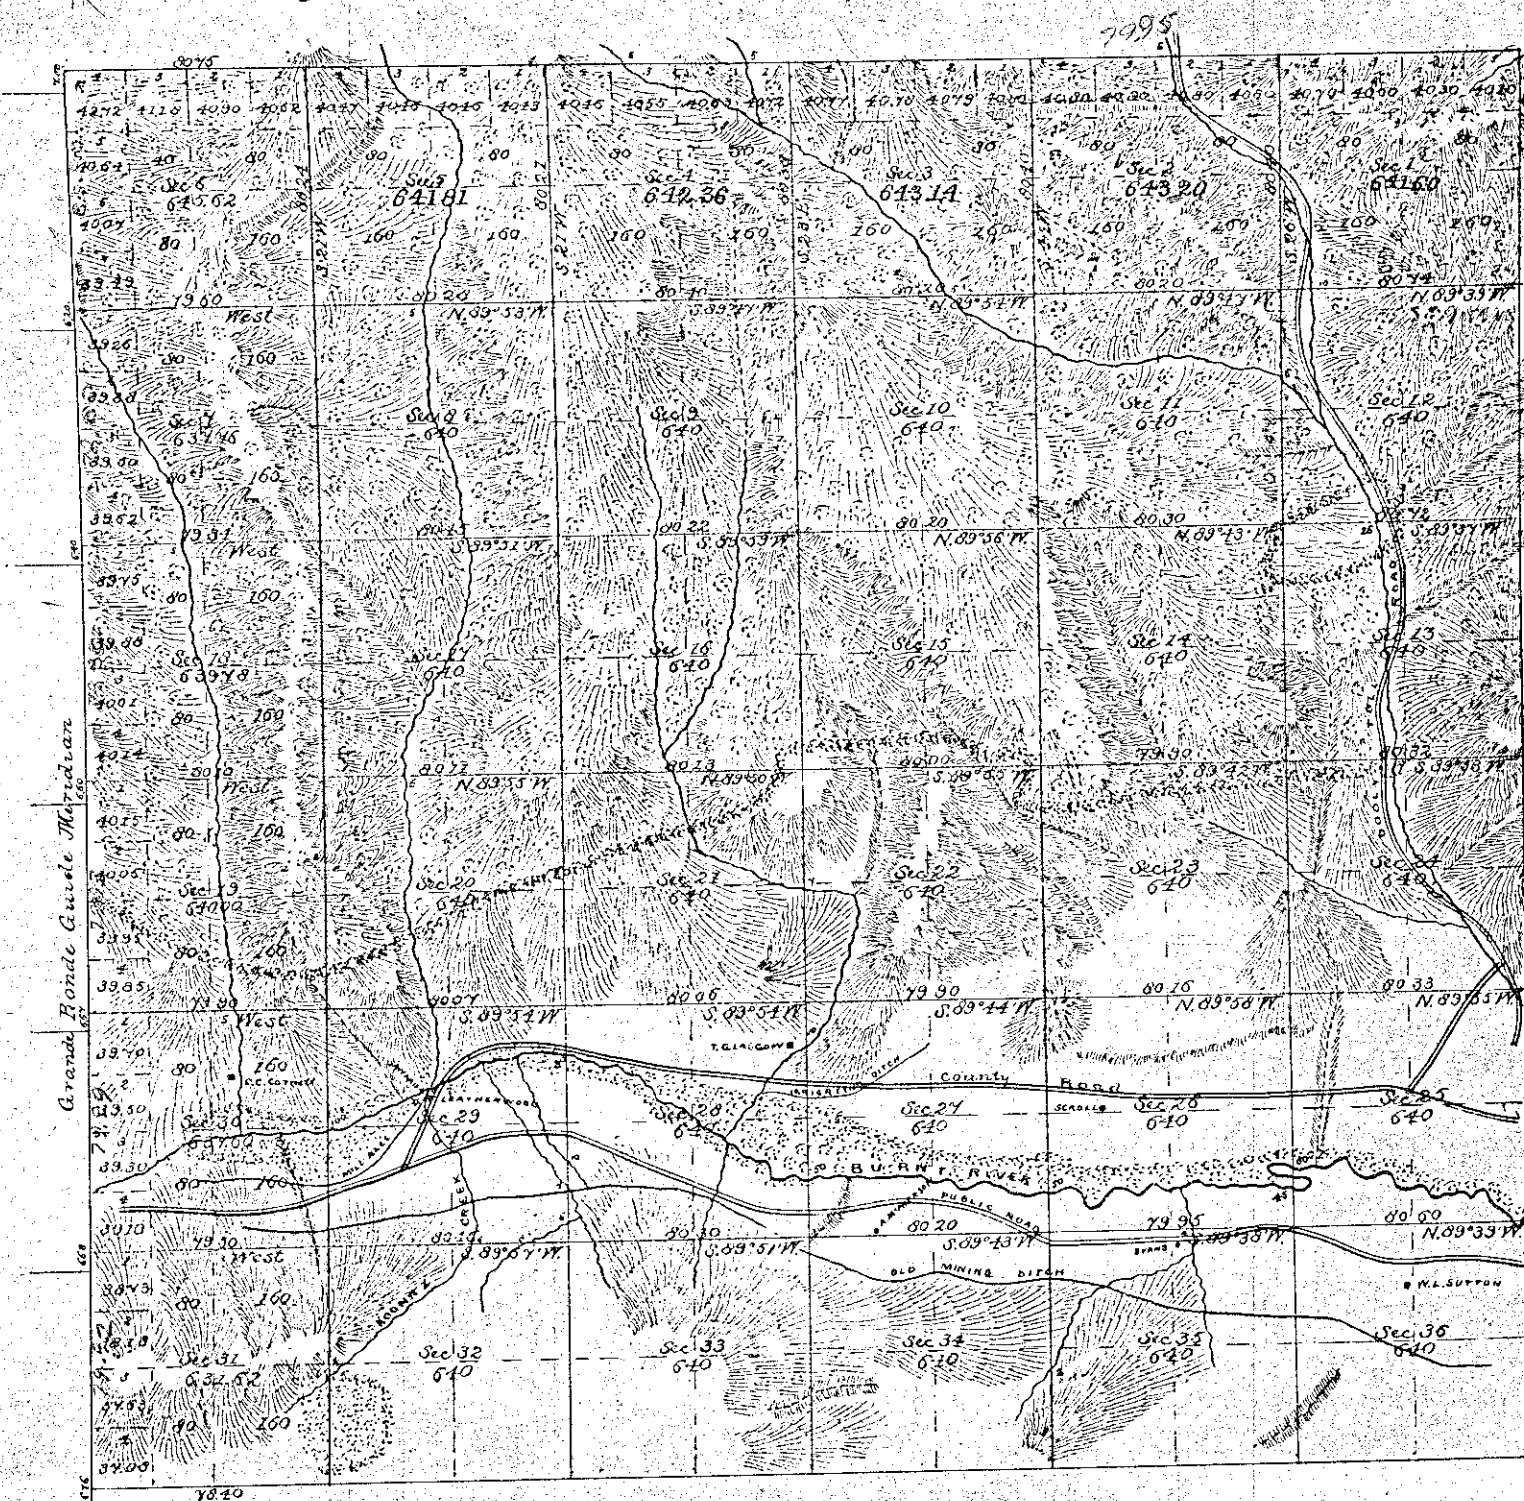

80.70
80.50
641.50
60
401.58 41

401.86

400.46


400.52

401.50

ACCEPTED BY THE HON. COMMISSIONER G. L. O. April 15, 1882

SURVEYS DESIGNATED.	BY WHOM SURVEYED.	NO.	DATE OF CONTRACT.	AMOUNT OF SURVEYS.			WHEN SURVEYED.	BEAR DECLINATION.
				Miles.	Chains.	Links.		
Township Lines	George Henderson	109	Aug 22, 1881		06	77	Aug 30 to Sept 9, 1881	10° 15' East
Subdivisions	do	do	do. do. do.	60	06	77		
Intersections	do	do	do. do. do.	15	06	77		

Total number of Acres 23,044.19

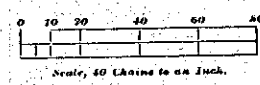

The above Map of the Subdivisions of Township No. 12 South of Range No. 40 East of the Willamette Meridian, Oregon, is strictly conformable to the Field Notes of the survey thereof on file in this Office, which have been examined and approved. U. S. Surveyor-General's Office, Portland, Oregon, March 22, 1882. James C. Tolman, Surveyor-General of Oregon.