


ORIGINAL

Supplemental Plat of Section 12, T. 12 S., R. 40 E. of the Willamette Meridian, Oregon. Scale: 10 Chains to an inch.

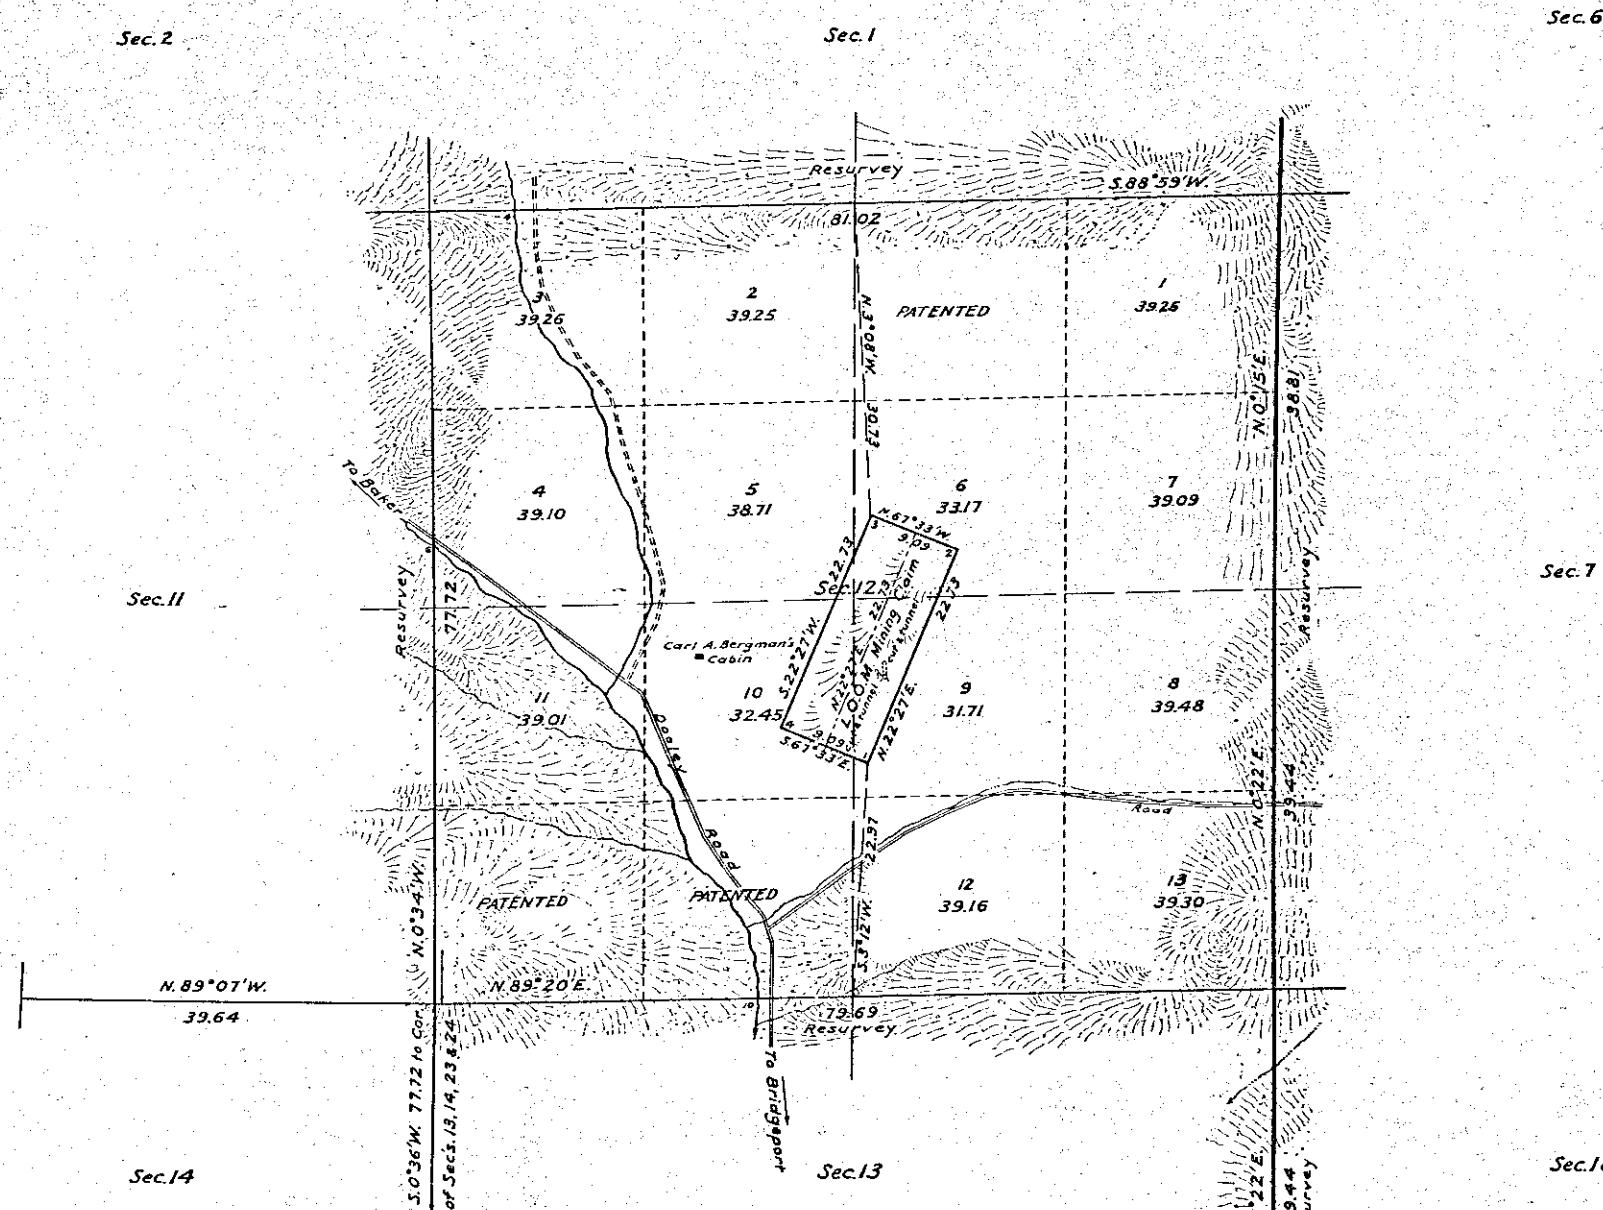

Latitude 44°32'30"N.
Longitude 117°45'W.
Mean Magnetic Declination, 20° East.

Area surveyed 488.94 acres.

LINE DESIGNATED	BY WHOM SURVEYED	GROUP NO.	DATE	MILEAGE 1/4 S. CHS.	WHEN SURVEYED. BEGUN COMPLETED
Exterior	Lincoln E. Wilkes	119	March 30, 1926	1 37.69	April 30, 1926 May 5, 1926.
Subdivision	" " "	"	" " "	2 78.43	" " "
Miscellaneous	" " "	"	" " "	3 17.43	" " "

Office of U.S. Supervisor of Surveys,
Denver, Colorado, June 28, 1926.
The above supplemental plat of Section 12, Township No.
12 South, Range No. 40 East of the Willamette Meridian,
Oregon, is strictly conformable to the field notes of
the survey thereof which have been examined and
approved.

W. H. Johnson
U.S. Supervisor of Surveys.

DEPARTMENT OF THE INTERIOR,
GENERAL LAND OFFICE,
Washington, D.C., November 13, 1926.
The survey represented by this plat having
been correctly executed in accordance with
the requirements of law and the regulations
of this office, is hereby accepted.

W. H. Johnson
Acting Assistant Commissioner.