


**Supplemental Plat of
Section 12, T. 12 S., R. 40 E. of the Willamette Meridian, Oregon.**
Scale: 10 Chains to an inch.

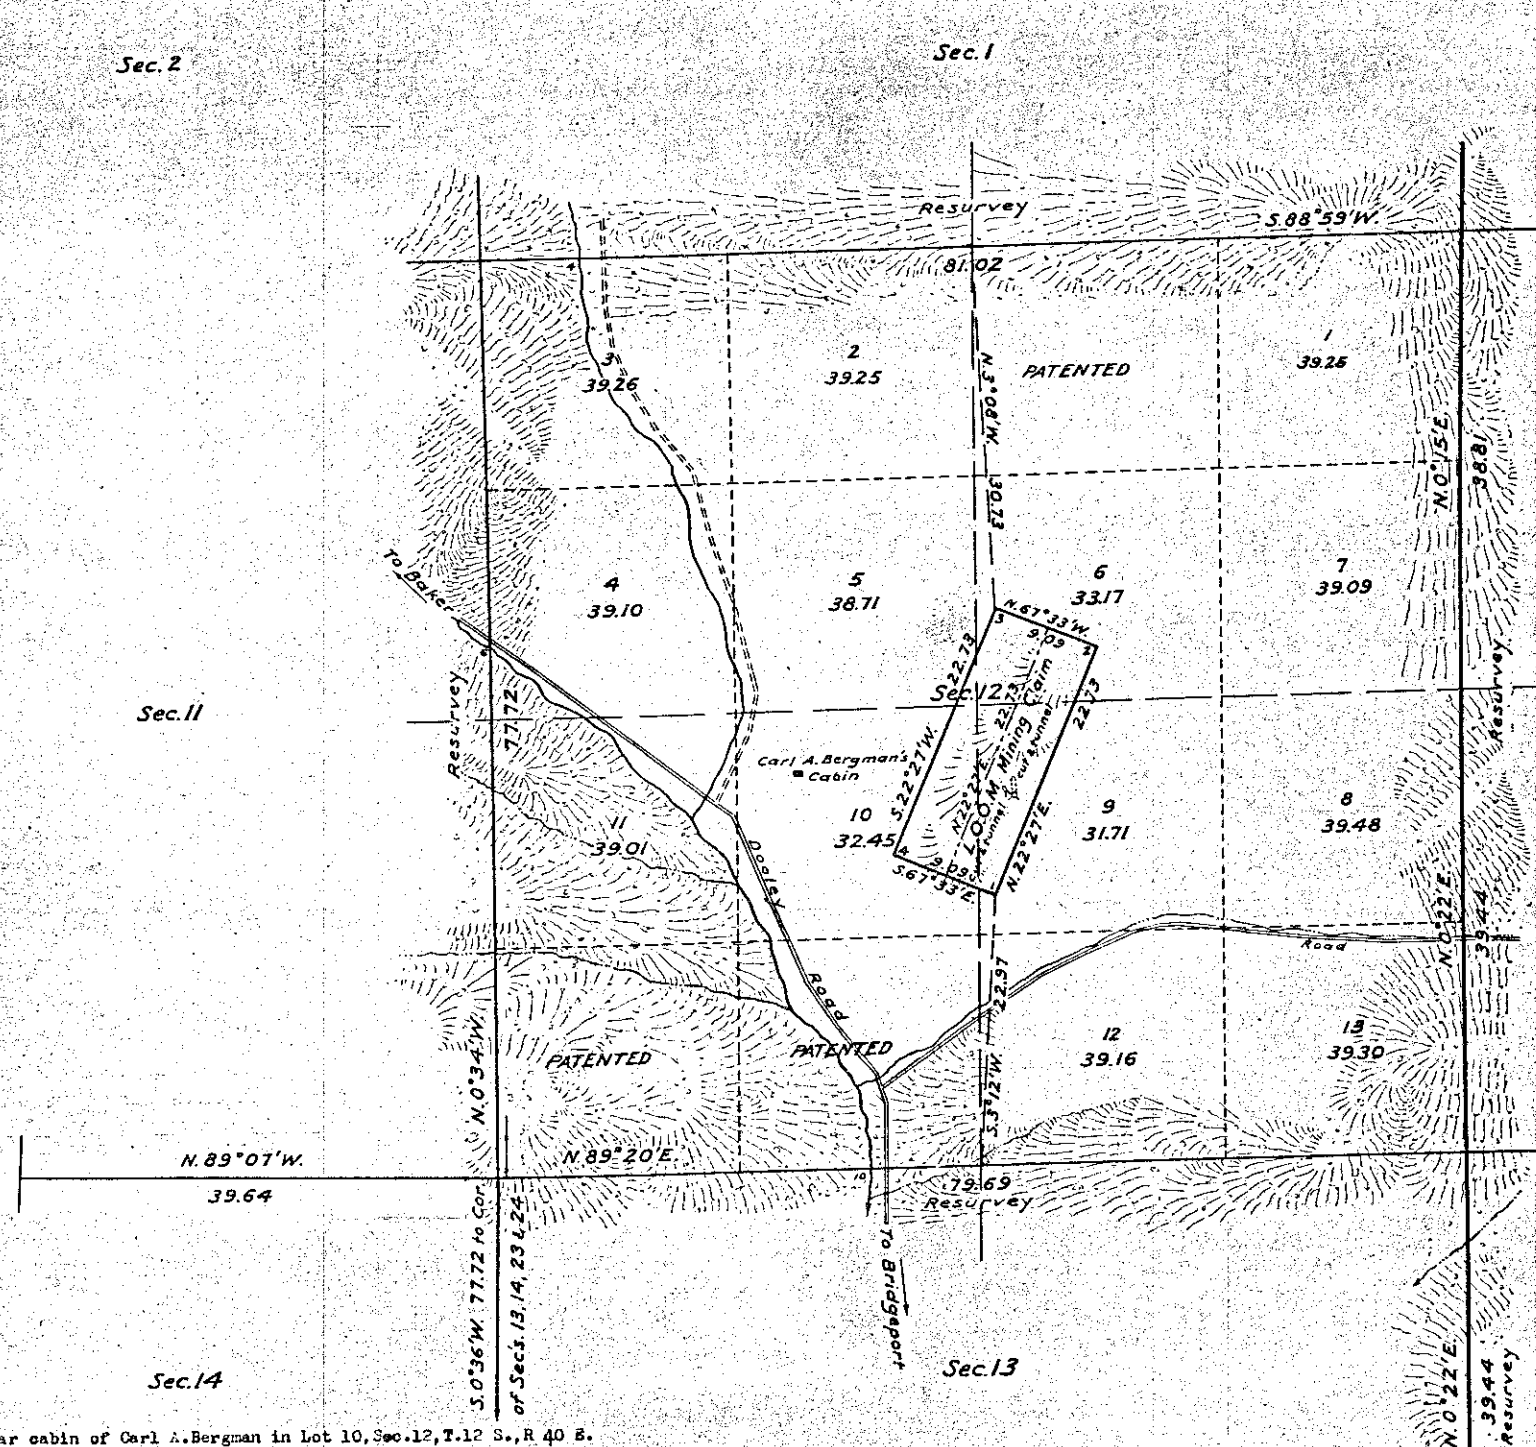

Latitude 44°32'30"N. } Near cabin of Carl A. Bergman in Lot 10, Sec. 12, T. 12 S., R. 40 E.
Longitude 117°45'W. }
Mean Magnetic Declination, 20° East. Area surveyed 488.94 acres.

LINE DESIGNATED	BY WHOM SURVEYED	GROUP		MILEAGE MLS. CHS.	WHEN SURVEYED.	
		NO.	DATE		BEGUN	COMPLETED
Exterior	Lincoln E. Wilkes	119	March 30, 1926	1 37.69	April 30, 1926	May 5, 1926.
Subdivision	" " "	"	" " "	2 78.43	" " "	" 6, "
Miscellaneous	" " "	"	" " "	3 17.43	" " "	" " "

Office of U.S. Supervisor of Surveys,
Denver, Colorado, June 28, 1926.
The above supplemental plat of Section 12, Township No. 12 South, Range No. 40 East of the Willamette Meridian, Oregon, is strictly conformable to the field notes of the survey thereof which have been examined and approved.

Wm. H. Dinsion
U.S. Supervisor of Surveys.

DEPARTMENT OF THE INTERIOR,
GENERAL LAND OFFICE,
Washington, D.C., November 13, 1926.
The survey represented by this plat having been correctly executed in accordance with the requirements of law and the regulations of this office, is hereby accepted.

W. H. Dinsion
Acting Assistant Commissioner.