



Township No. 12 South Range No. 41 East Willamette Meridian, Oregon.

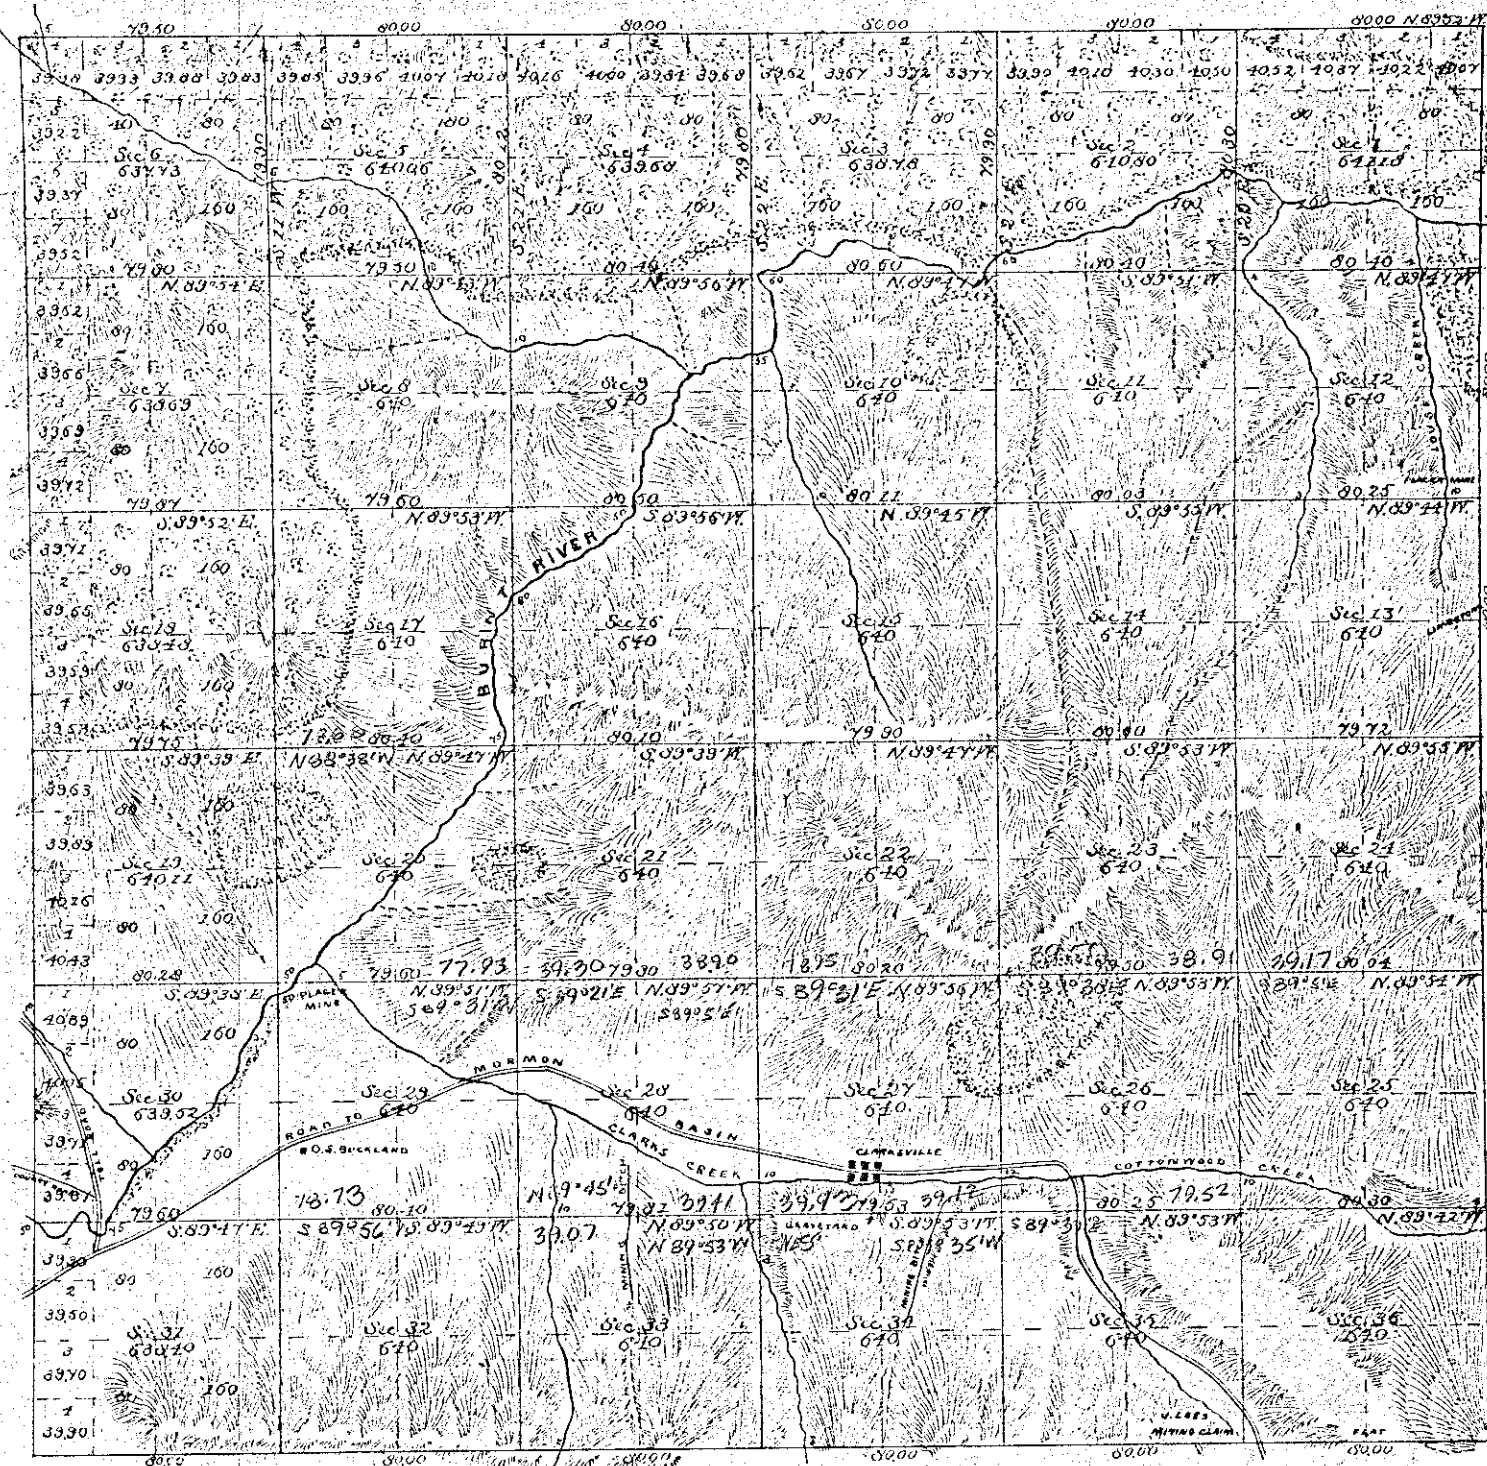

Total number of Acres 23,033.43

SURVEYS DESIGNATED.	BY WHOM SURVEYED.	NO.	DATE OF CONTRACT.	AMOUNT OF SURVEYS			WHEN SURVEYED.	BEAR DECLINATION.
				Mcs.	Chains.	Links.		
Township Lines	G. Henderson	409	May 22 1881					
Subdivisions	do	do	do do do	60	00	66	Sept. 14 to 24, 1881	19° 07' 30" E.
Re-survey	do	do	do do do	17	79	30	do 12 to 20 do	

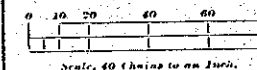

ACCEPTED BY THE HON. COMMISSIONER G. L. O. April 15, 1882.

The above Map of the Subdivisions of Township No. 12 South of Range No. 41 East of the Willamette Meridian, Oregon, is strictly conformable to the Field Notes of the survey thereof on file in this Office, which have been examined and approved.

U. S. Surveyor-General's Office,
Portland, Oregon,

March 28, 1882.

JAMES C. FOLMER
Surveyor-General of Oregon

FILED MAY 21, 1882 JAMES C. FOLMER
Surveyor-General of Oregon