

Supplemental Plat Oregon Bridging Co.
of
Sections 26, 27 and 28 Township N^o 12 South, Range N^o 41 East of the Willamette Meridian, Oregon.

SCALE: 20 CHAINS TO AN INCH

20

21

22

23

24

29

25


32

33

34

35

36

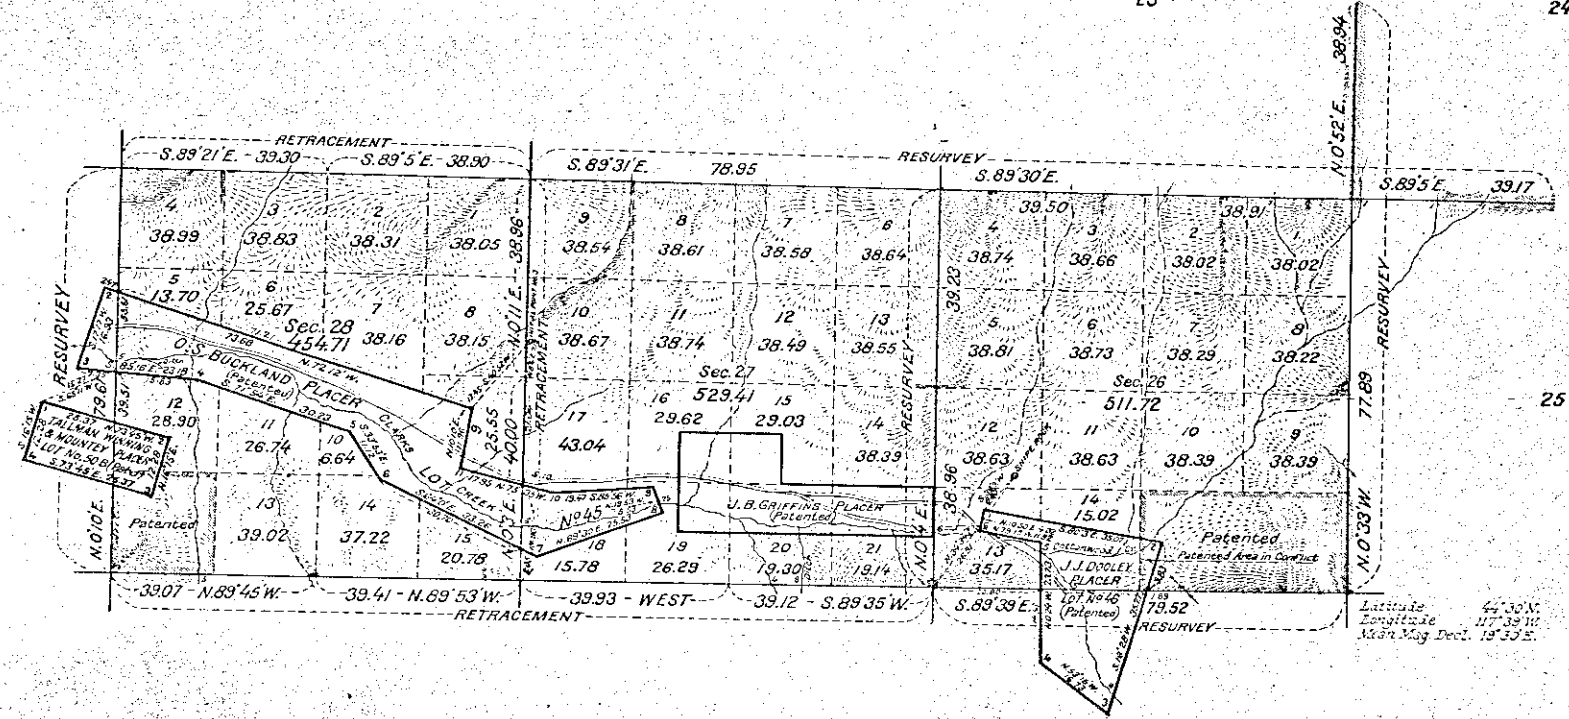

Latitude 44° 30' N.
Longitude 127° 39' W.
Mdn Mag Decl. 19° 33' E.

Conflict J.J. Dooley Placer with S¹/₂, S.E. 4, Sec. 26 - 3.29 Acres.
Conflict Tallman, Winning & Mountley Placer with S.W. 1/4, S.W. 4, Sec. 28 - 3.51 Acres.

Survey Designated	By whom Surveyed	Group	Amount of Survey	When Surveyed
Subdivisions	Lincoln E. W. Jones	No. 21	10 68 31	July 23, 1877
Connections	-	-	3 47 12	Nov. 25, -
Notes and Bounds	-	-	6 70 88	-
Subdivisions	George Henderson	under contract	N ^o 409	in 1881

The above supplemental plat of Sections 26, 27 and 28, Township N^o 12 South, Range N^o 41 East of the Willamette Meridian, Oregon is strictly conformable to the field notes of the survey thereof on file in this office, which have been examined and approved.
U.S. Surveyor General's Office
Portland, Oregon December 29, 1919.

Edward J. Smith
Surveyor General of Oregon.