


Amended Plat of
Township No 12 South Range No 42 East of the Willamette Meridian, Oregon
(SECTIONS 14, 22 & PORTION OF 23)

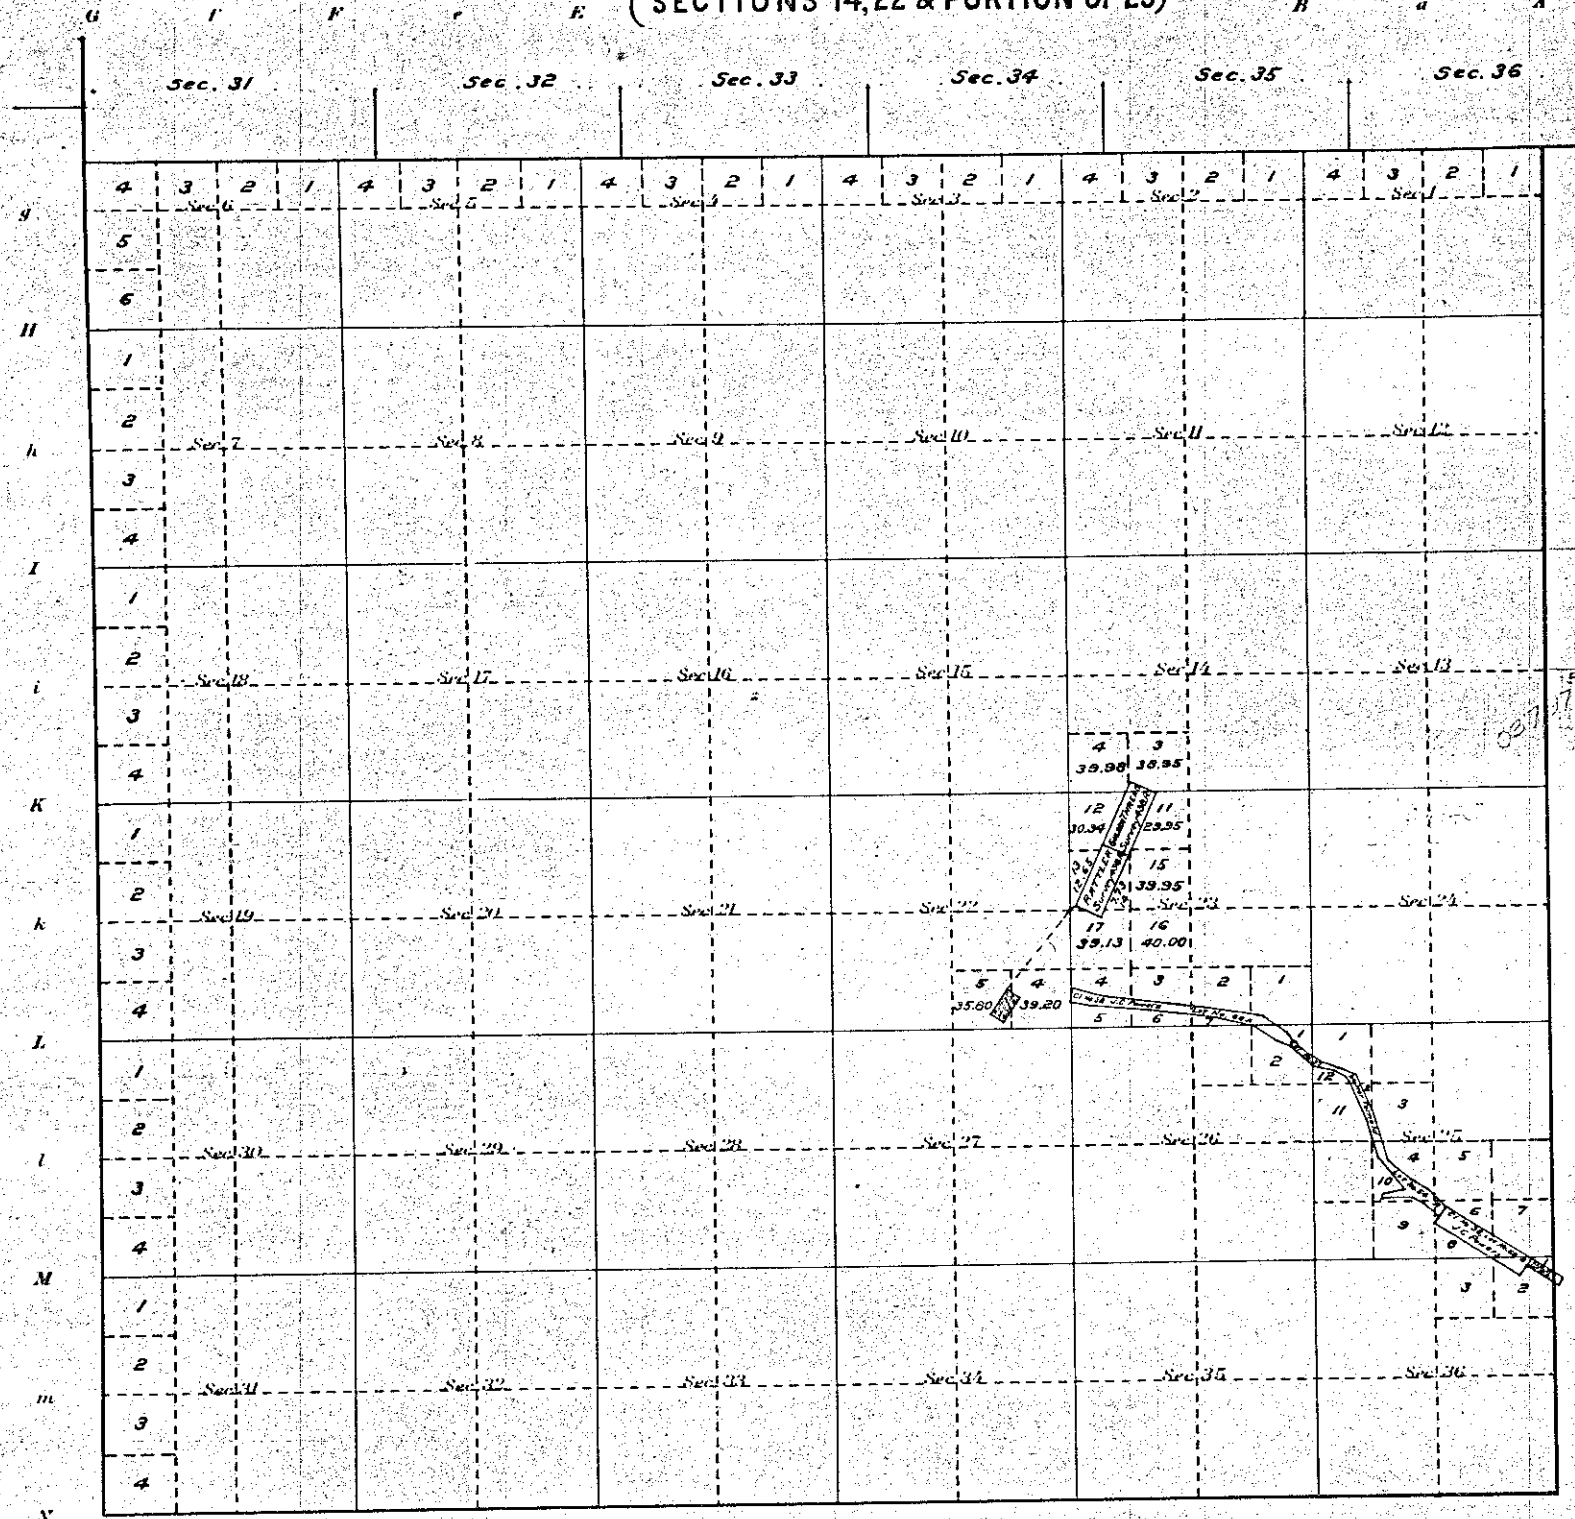

Note:
Old lots 1 and 2 in Sec. 14;
old lots 1, 2 and 3 in Sec. 22 and
old lots 8, 9 and 10 in Sec. 23
considered as non-existent
and the numbers next higher
than those of the former plat
used in numerical order.

I certify this to be a correct
plat of Sections 14, 22 and 23
Amended, T. 12 S. R. 42 E. Willamette
Meridian Oregon, showing
the proper segregation of mineral
survey 438 A & B together
with new lot numbers and areas,
(erroneously platted upon town-
ship plat approved Dec. 24, 1887
and certified to, on same plat,
Nov. 19, 1901) prepared in com-
pliance with instructions from
the Honorable Commissioner of the
General Land Office, contained
in letter N* dated May 8, 1914.
U.S. Surveyor General's Office
Portland, Oregon May 23, 1914.

Edward H. Worthington
Surveyor General
for Oregon

Areas in Acres	
Public Land	
Indian Reservation	
Indian Allotments	
Mineral Claims	
Water Surface	
Total Area	

Scale 40 Chains to an inch
Mean Magnetic Declination

Survey Designated	By Whom Surveyed	Contract		Amount of Survey		When Surveyed	
		No.	Date	Mls.	chs.	Began	Completed

The above map of Township No. _____ Range No. _____ of the
Meridian _____ is strictly conformable to the field notes of the survey thereof on file
in this office, which have been examined and approved
U. S. Surveyor General's Office.
Surveyor General.