


Township No. 12 South Range No. 11 East Willamette Meridian, Oregon.

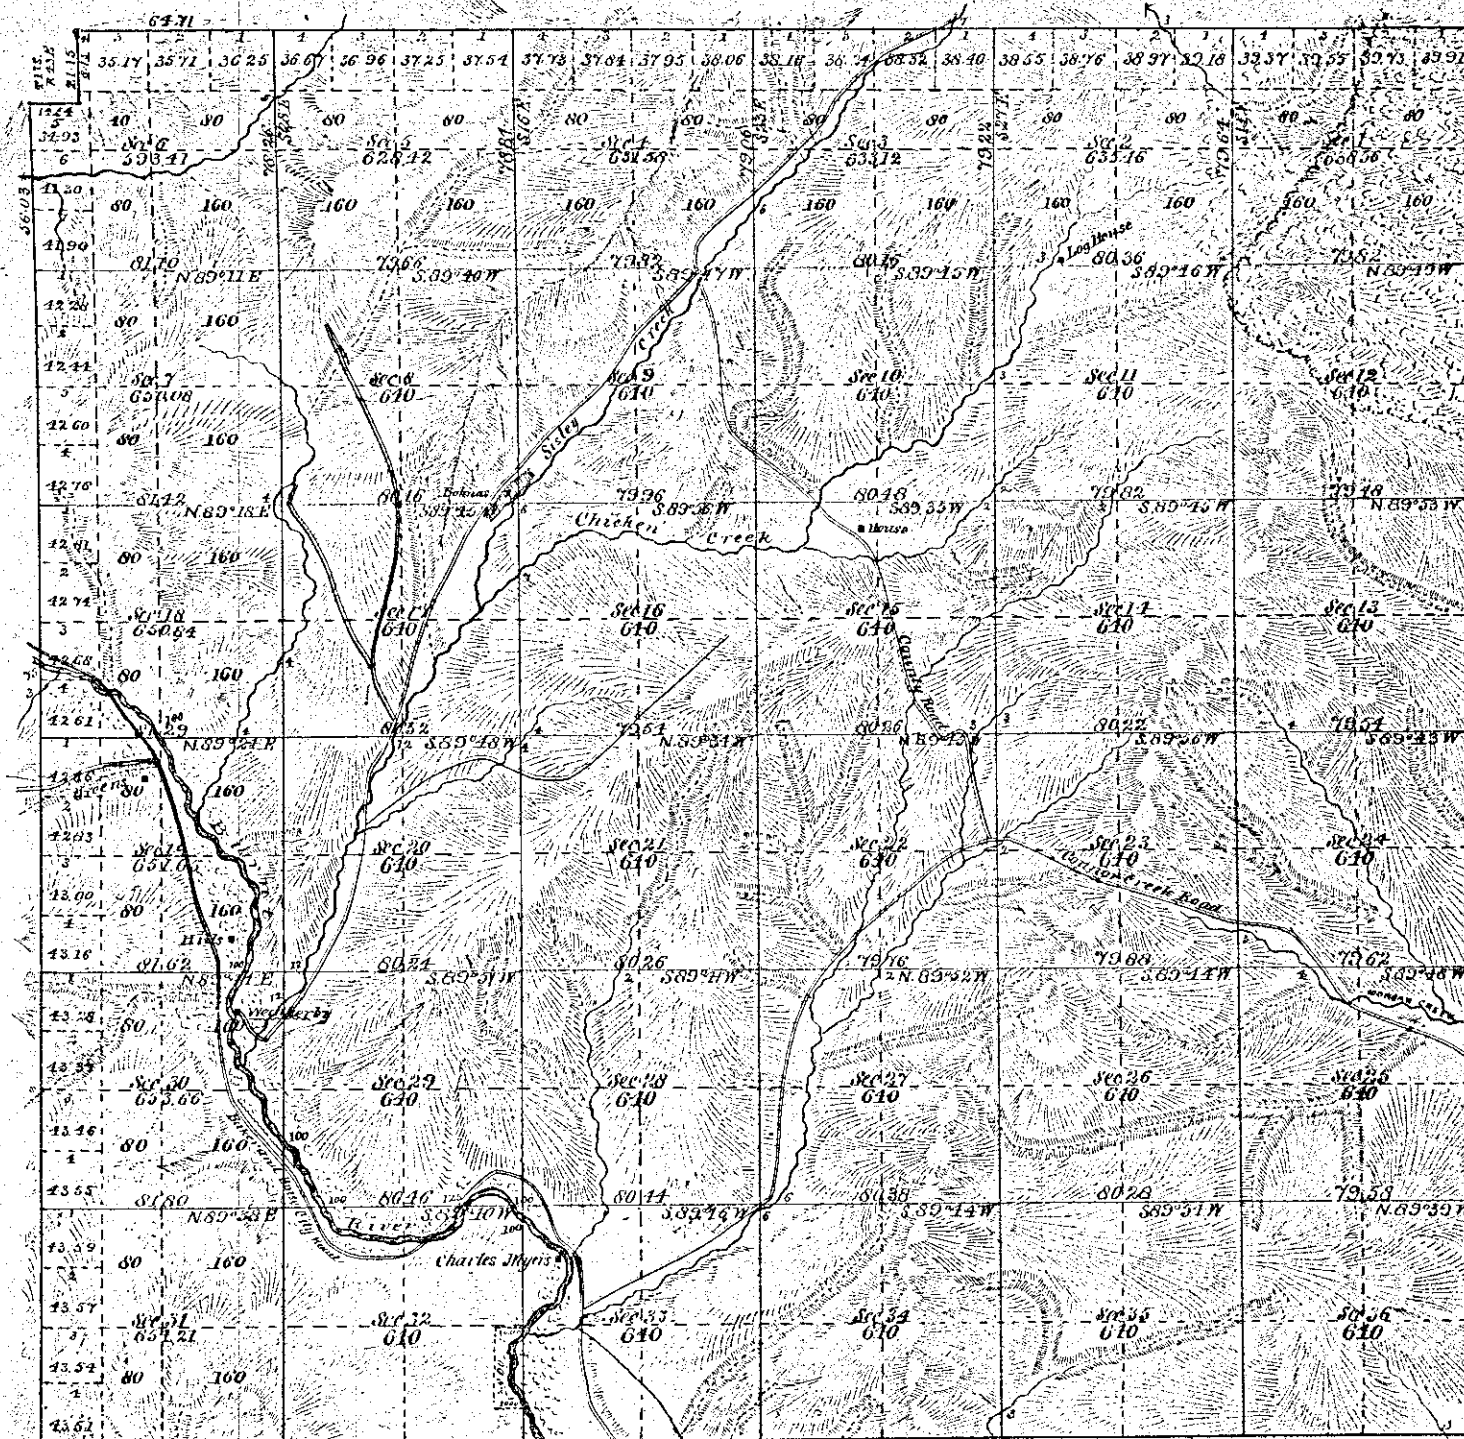

Total Number of Acres 23,021.92

SURVEYS DESIGNATED.	BY WHOM SURVEYED.	NO.	DATE OF CONTRACT.	AMOUNT OF SURVEYS.			WHEN SURVEYED.	MEAN DECLINATION.
				Acres.	Chains.	Links.		
Township Lines	George Henderson	102	July 8, 1881	60	02	75	May 15 to 25, 1882	20° 22' 30" E
Subdivisions	Herman D. Craden	128	Dec. 16, 1882	60	21	15		
Connections	do do do	do	do do do					

The above map of the *Willamette Meridian* of Township No. 12 South, Range No. 11 East, of the Willamette Meridian, Oregon, is strictly conformable to the Field Notes of the survey thereof on file in this office, which have been examined and approved.
U. S. Surveyor-General's Office,
Portland, Oregon,
October 25, 1882 James C. McManus
Surveyor-General of Oregon.

ACCEPTED BY THE HON. COMMISSIONER G. L. O. Nov. 10, 1882