


TOWNSHIP N° 12 SOUTH, RANGE N° 45 EAST, OF THE WILLAMETTE MERIDIAN, OREGON.

DEPENDENT RESURVEY

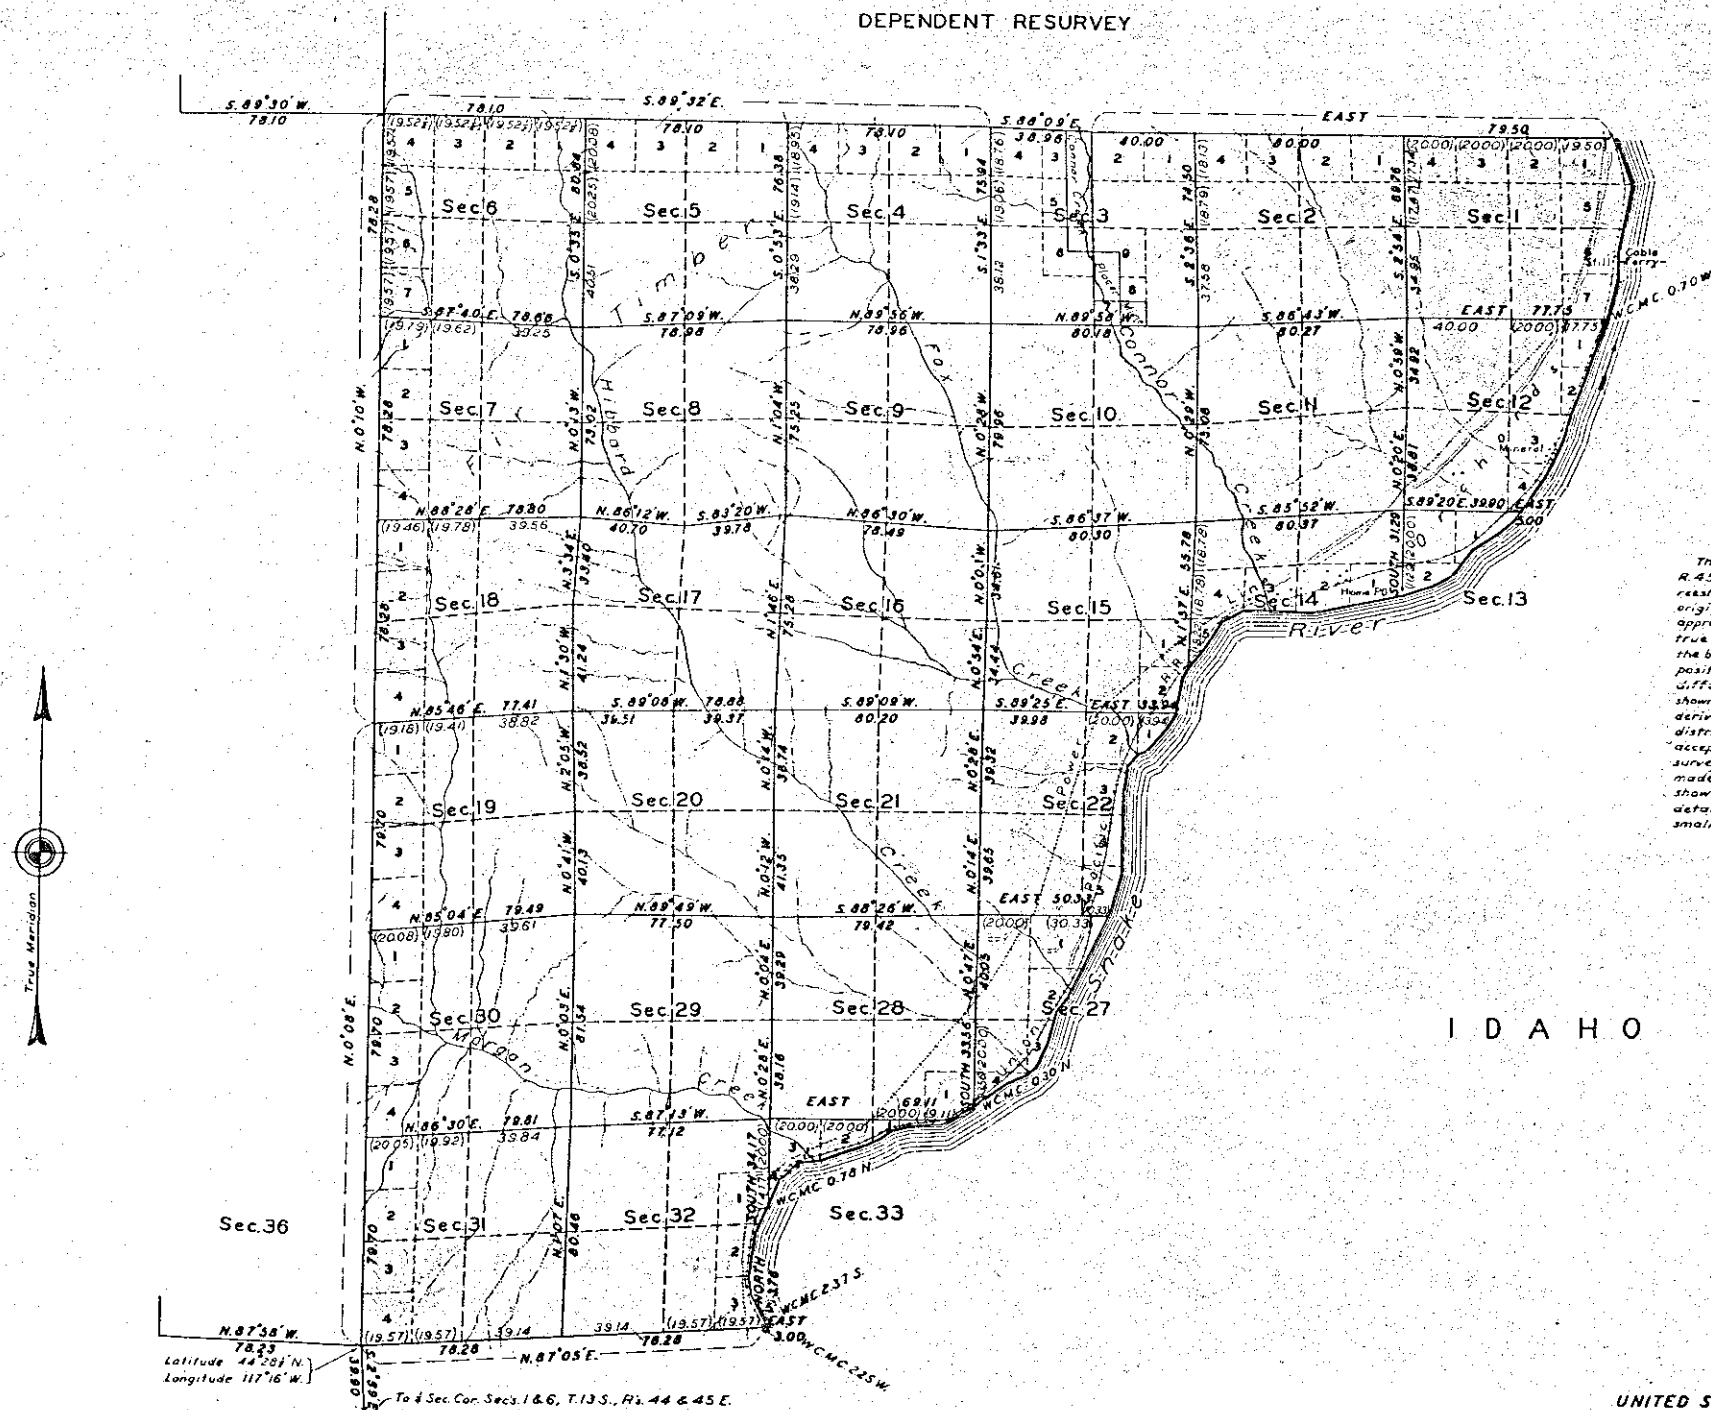

Memorandum
This plat of the resurvey of T. 12 S., R. 45 E., delineates a retracement and reestablishment of the lines of the original survey as shown upon the plat approved October 25, 1882, in their true original position according to the best available evidence of the position of the original corners; all differences between the measurements shown on the original plat and those derived in the retracement have been distributed proportionally between accepted corners in accordance with surveying rules; reference will be made to the original plat for the showing of the areas and more detailed descriptions of the various smaller subdivisions.

IDAHO

Mean Magnetic Declination 21°00'E. Scale: 40 Chains to an Inch. Area Resurveyed 16,339.38 Acres.

LINES DESIGNATED	BY WHOM SURVEYED	GROUP	DATE	MILEAGE		WHEN SURVEYED	
				N°	CHS.	BEGUN	COMPLETED
Exterior	Otis O. Gould	219	Jan. 26, 1938	7	73.50	Sept. 2, 1938	Nov. 15, 1938
Subdivisional			Oct. 6, 1938	42	30.53		
Miscellaneous				1	39.23		

Office of the Supervisor of Surveys,
Denver, Colorado, July 10, 1939

The above plat of Township No. 12 South, Range No. 45 East, of the Willamette Meridian, Oregon, is strictly conformable to the field notes of the survey thereof which have been examined and approved.

Wm. H. Johnson
Supervisor of Surveys.

UNITED STATES
DEPARTMENT OF THE INTERIOR
GENERAL LAND OFFICE

Washington, D.C., March 4, 1940

The survey represented by this plat having been correctly executed in accordance with the requirements of law and the regulations of this office, is hereby accepted.

Joseph David Haffel
Acting Assistant Commissioner.