



Original January 31st

Township No. 13 South Range No. 37 East Willamette Meridian, Oregon.

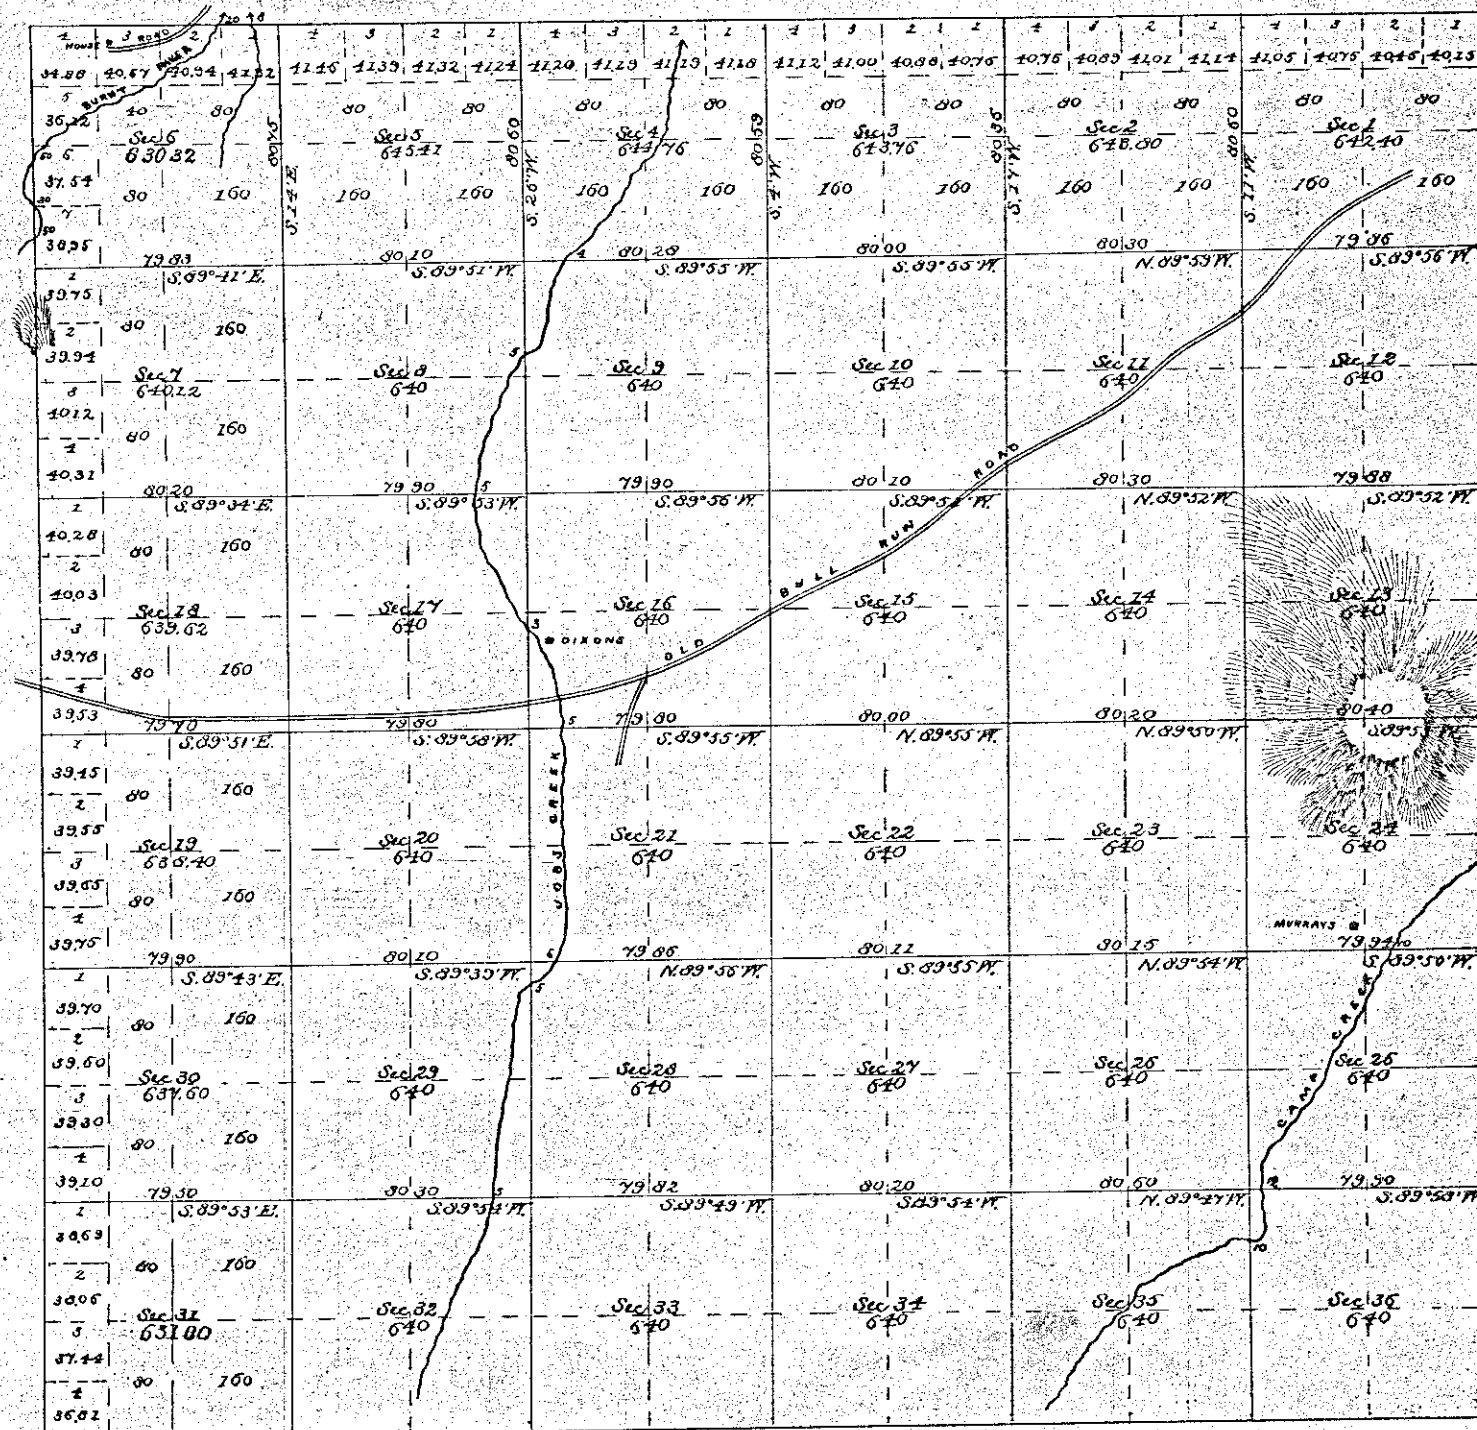

Total number of Acres 23,037.19

SURVEYS DESIGNATED.	BY WHOM SURVEYED.	NO.	DATE OF CONTRACT.	AMOUNT OF SURVEYS.			WHEN SURVEYED.	BEAR DECLINATION.
				Miles.	Chains.	Links.		
Township Lines Subdivisions	Geo. Henderson	409	Aug 22, 1881	60	03	82	Oct. 1 to 7, 1881	19° 00' East

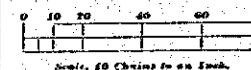

The above Map of the subdivisions of Township No. 13 South of Range No. 37 East of the Willamette Meridian, Oregon, is strictly conformable to the Field Notes of the survey thereof on file in this Office, which have been examined and approved. U. S. Surveyor-General's Office, Portland, Oregon, March 28 1882. James C. Tolman, Surveyor-General of Oregon.

ACCEPTED BY THE HON. COMMISSIONER C. L. O. April 15, 1882

4/15/82