


Matthew C.

ACCEPTED BY THE HON. COMMISSIONER B. L. Q. FEB. 2, 1924.

1421

Amended Plat
of
Section 25, T. 13 S., R. 40 E. and Section 30, T. 13 S., R. 41 E. of the Willamette Meridian,
Oregon.

Scale 10 Chains to an inch.

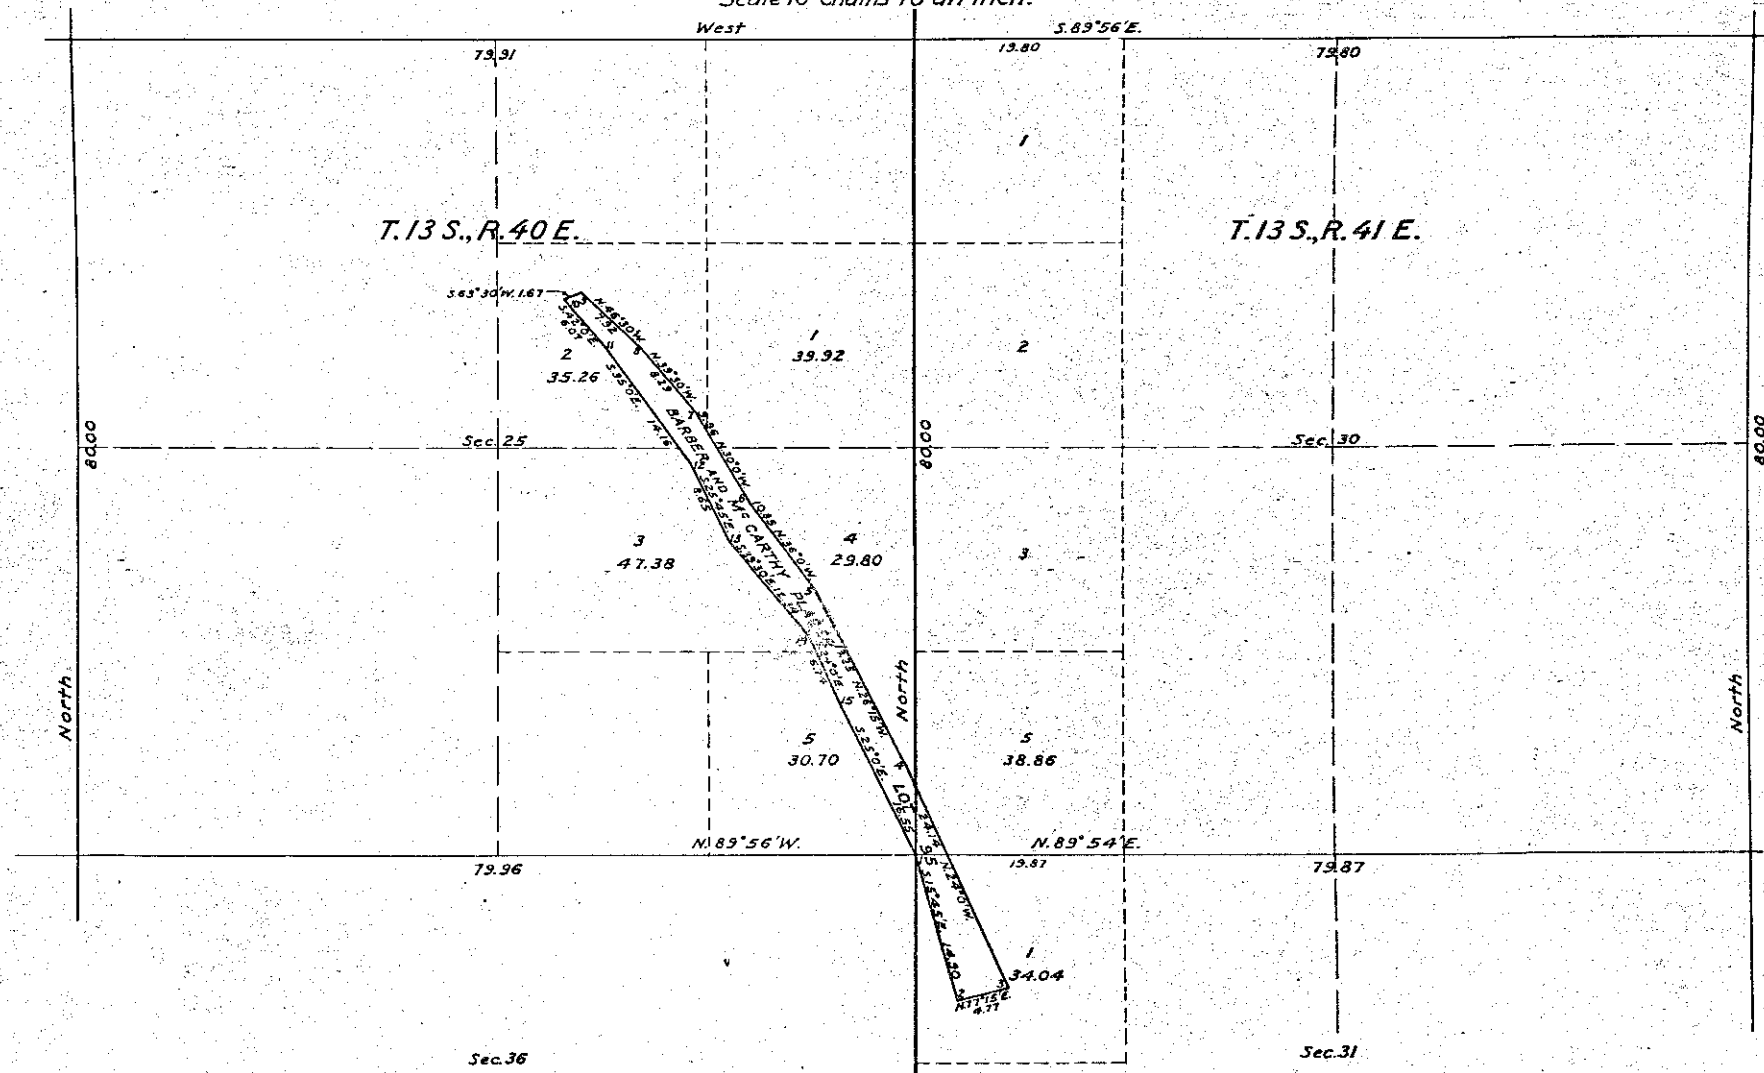

U.S. Surveyor General's Office,
Portland, Oregon, January 15, 1924.

The above amended plat showing the segregation of the Barber and McCarthy Placer, Lot 95 patented, from Section 25, T. 13 S., R. 40 E., and Sections 30 and 31, T. 13 S., R. 41 E., Willamette Meridian, Oregon, is prepared in accordance with instructions contained in Commissioner's letter "N" C.M. dated January 4, 1924.

Wesley M. Cariness
U.S. Surveyor General of Oregon.