


Supplemental Plat
of
Section 29, T. 13 S., R. 41 E. of the Willamette Meridian, Oregon.

Scale: 10 Chains to the inch.

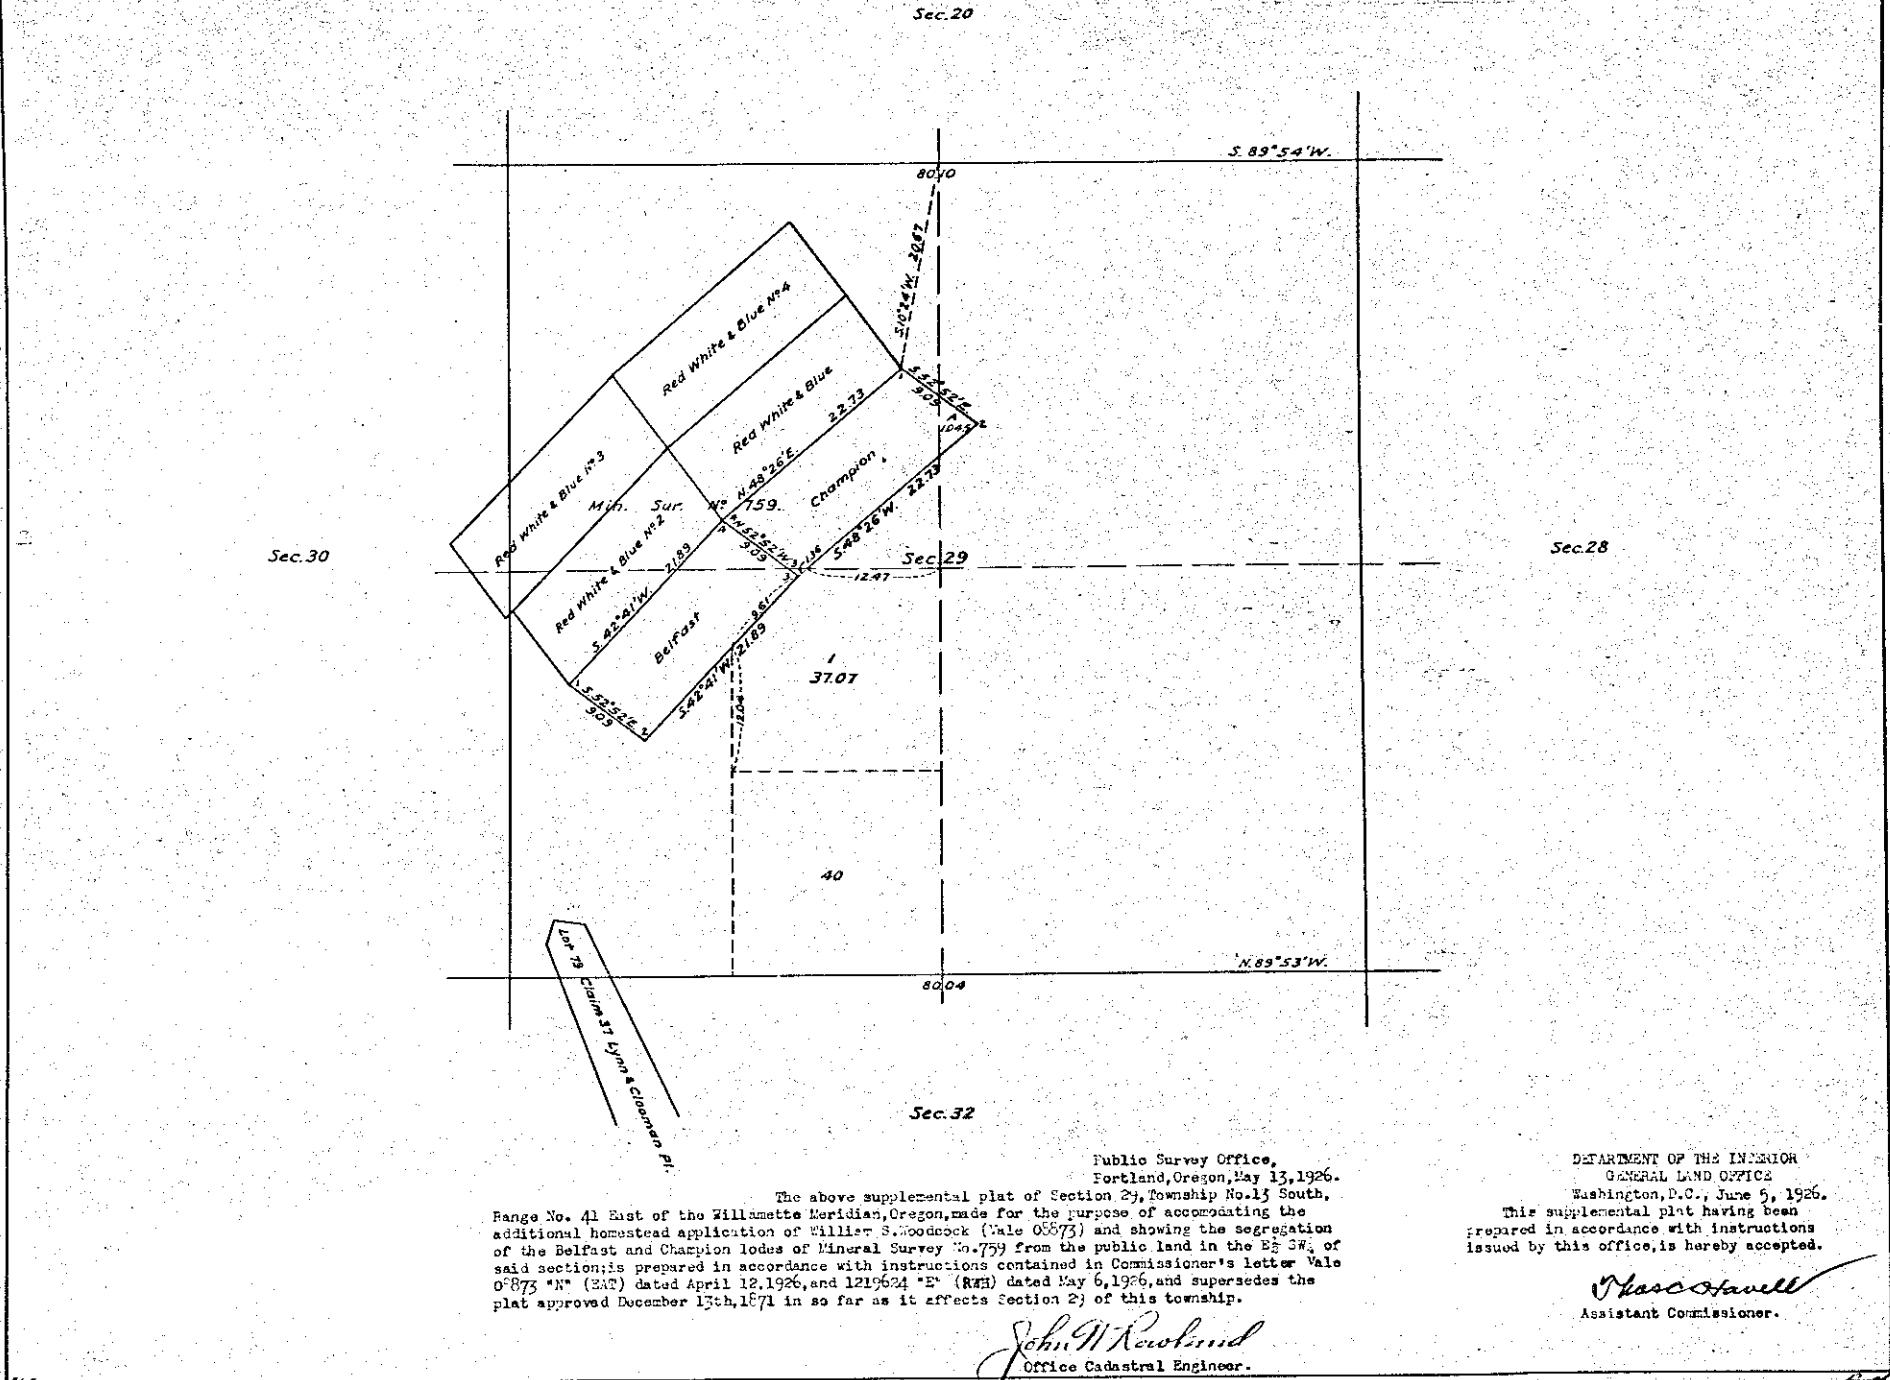

Public Survey Office,
Portland, Oregon, May 13, 1926.
The above supplemental plat of Section 29, Township No. 13 South,
Range No. 41 East of the Willamette Meridian, Oregon, made for the purpose of accommodating the
additional homestead application of William S. Woodcock (Val. 05873) and showing the segregation
of the Belfast and Champion lodes of Mineral Survey No. 759 from the public land in the E 1/4 SW 1/4
of said section; is prepared in accordance with instructions contained in Commissioner's letter Val. 05873 "N" (EM) dated April 12, 1926, and 1219624 "E" (R.M.) dated May 6, 1926, and supersedes the
plat approved December 13th, 1871 in so far as it affects Section 29 of this township.

John W. Newland
Office Cadastral Engineer.

DEPARTMENT OF THE INTERIOR
GENERAL LAND OFFICE
Washington, D.C., June 5, 1926.
This supplemental plat having been
prepared in accordance with instructions
issued by this office, is hereby accepted.

Fascitavell
Assistant Commissioner.

1590