


**2nd Supplemental Plat
of
Section 29, T.13 S., R.41 E. of the Willamette Meridian, Oregon.**

Scale : 10 Chains to the inch.

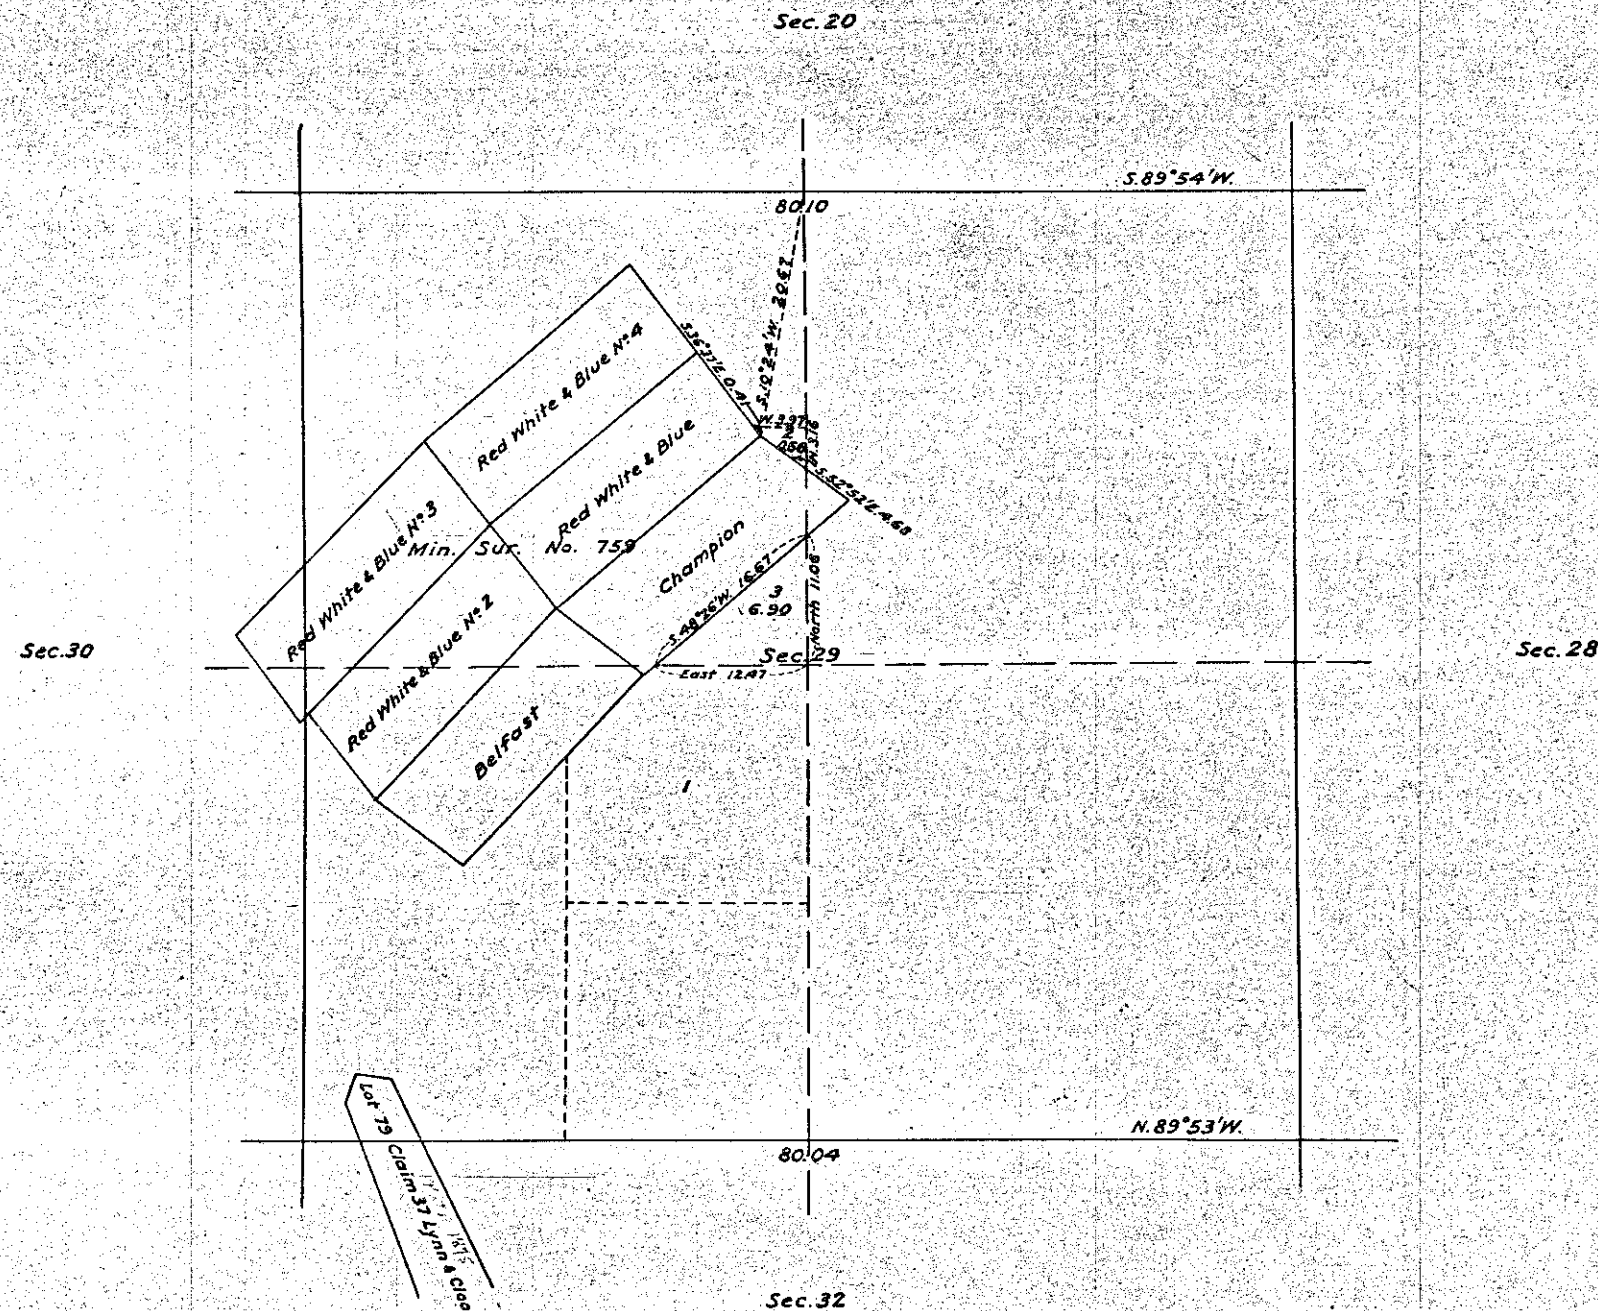

The above 2nd supplemental plat of Section 29, Township No. 13 South, Range No. 41 East of the Willamette Meridian, Oregon, made for the purpose of accommodating additional H. E. Vale 08919 of William S. Woodcock for the S₂ NW₄ Section 29 of said township, excepting that portion embraced in Mineral Survey No. 759, and showing the segregation of portions of Red White and Blue No. 4, Red White and Blue, Belfast, and Champion lodes of said survey from the public land therein; is prepared in accordance with instructions contained in Commissioner's letter Vale 08919 "N" (247) dated November 27, 1926. This supplemental plat is based on plat of survey approved December 13, 1871.

Public Survey Office,
Portland, Oregon, December 6, 1926.

E. O. Randall
District Cadastral Engineer.

DEPARTMENT OF THE INTERIOR
GENERAL LAND OFFICE
Washington, D. C., February 24, 1927.
This supplemental plat having been prepared in accordance with instructions issued by this office, is hereby accepted.

Thomas Havell
Assistant Commissioner.