


439

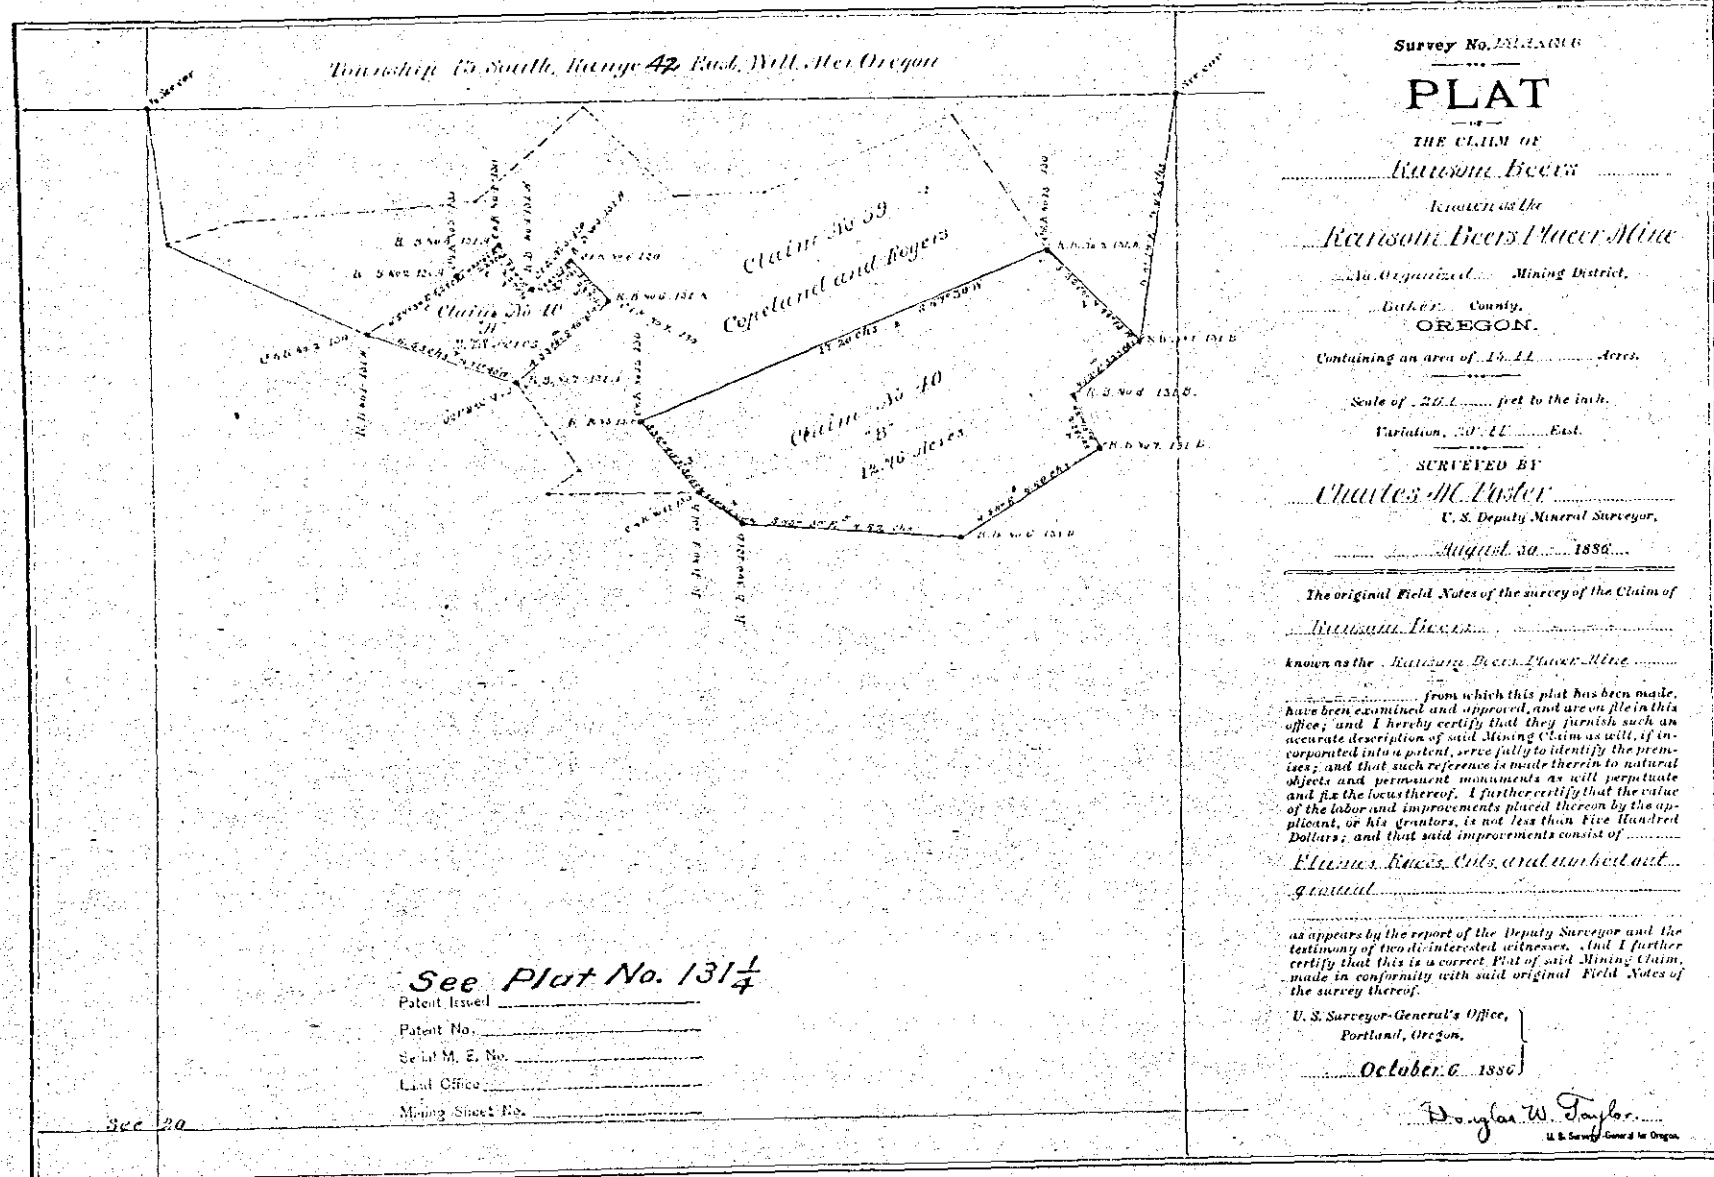

Survey No. 131 1/4

PLAT

THE CLAIM OF
Ransom Beers
known as the
Ransom Beers Placer Mine
in the _____ Mining District,
_____ County,
OREGON.
Containing an area of 15.11 Acres.
Scale of 20.1 feet to the inch.
Variation, 20° 11' East.

SURVEYED BY
Charles M. Foster
U. S. Deputy Mineral Surveyor,
August 30, 1886.

The original Field Notes of the survey of the Claim of
Ransom Beers
known as the *Ransom Beers Placer Mine*
from which this plat has been made,
have been examined and approved, and are on file in this
office; and I hereby certify that they furnish such an
accurate description of said Mining Claim as will, if in-
corporated into a patent, serve fully to identify the pre-
mises; and that such reference is made therein to natural
objects and permanent monuments as will perpetuate
and fix the locus thereof. I further certify that the value
of the labor and improvements placed thereon by the ap-
plicant, or his grantors, is not less than five hundred
dollars; and that said improvements consist of _____
Flumes, Races, Cuts, and other out-
buildings.

as appears by the report of the Deputy Surveyor and the
testimony of two disinterested witnesses. And I further
certify that this is a correct Plat of said Mining Claim,
made in conformity with said original Field Notes of
the survey thereof.

U. S. Surveyor-General's Office,
Portland, Oregon,
October 6, 1886.

Douglas W. Taylor
U. S. Surveyor-General for Oregon.

131 1/4

139

175

176

Mining Sheet No. 50

165

182