



Township No. 13 South Range No. 43 East Willamette Meridian, Oregon.

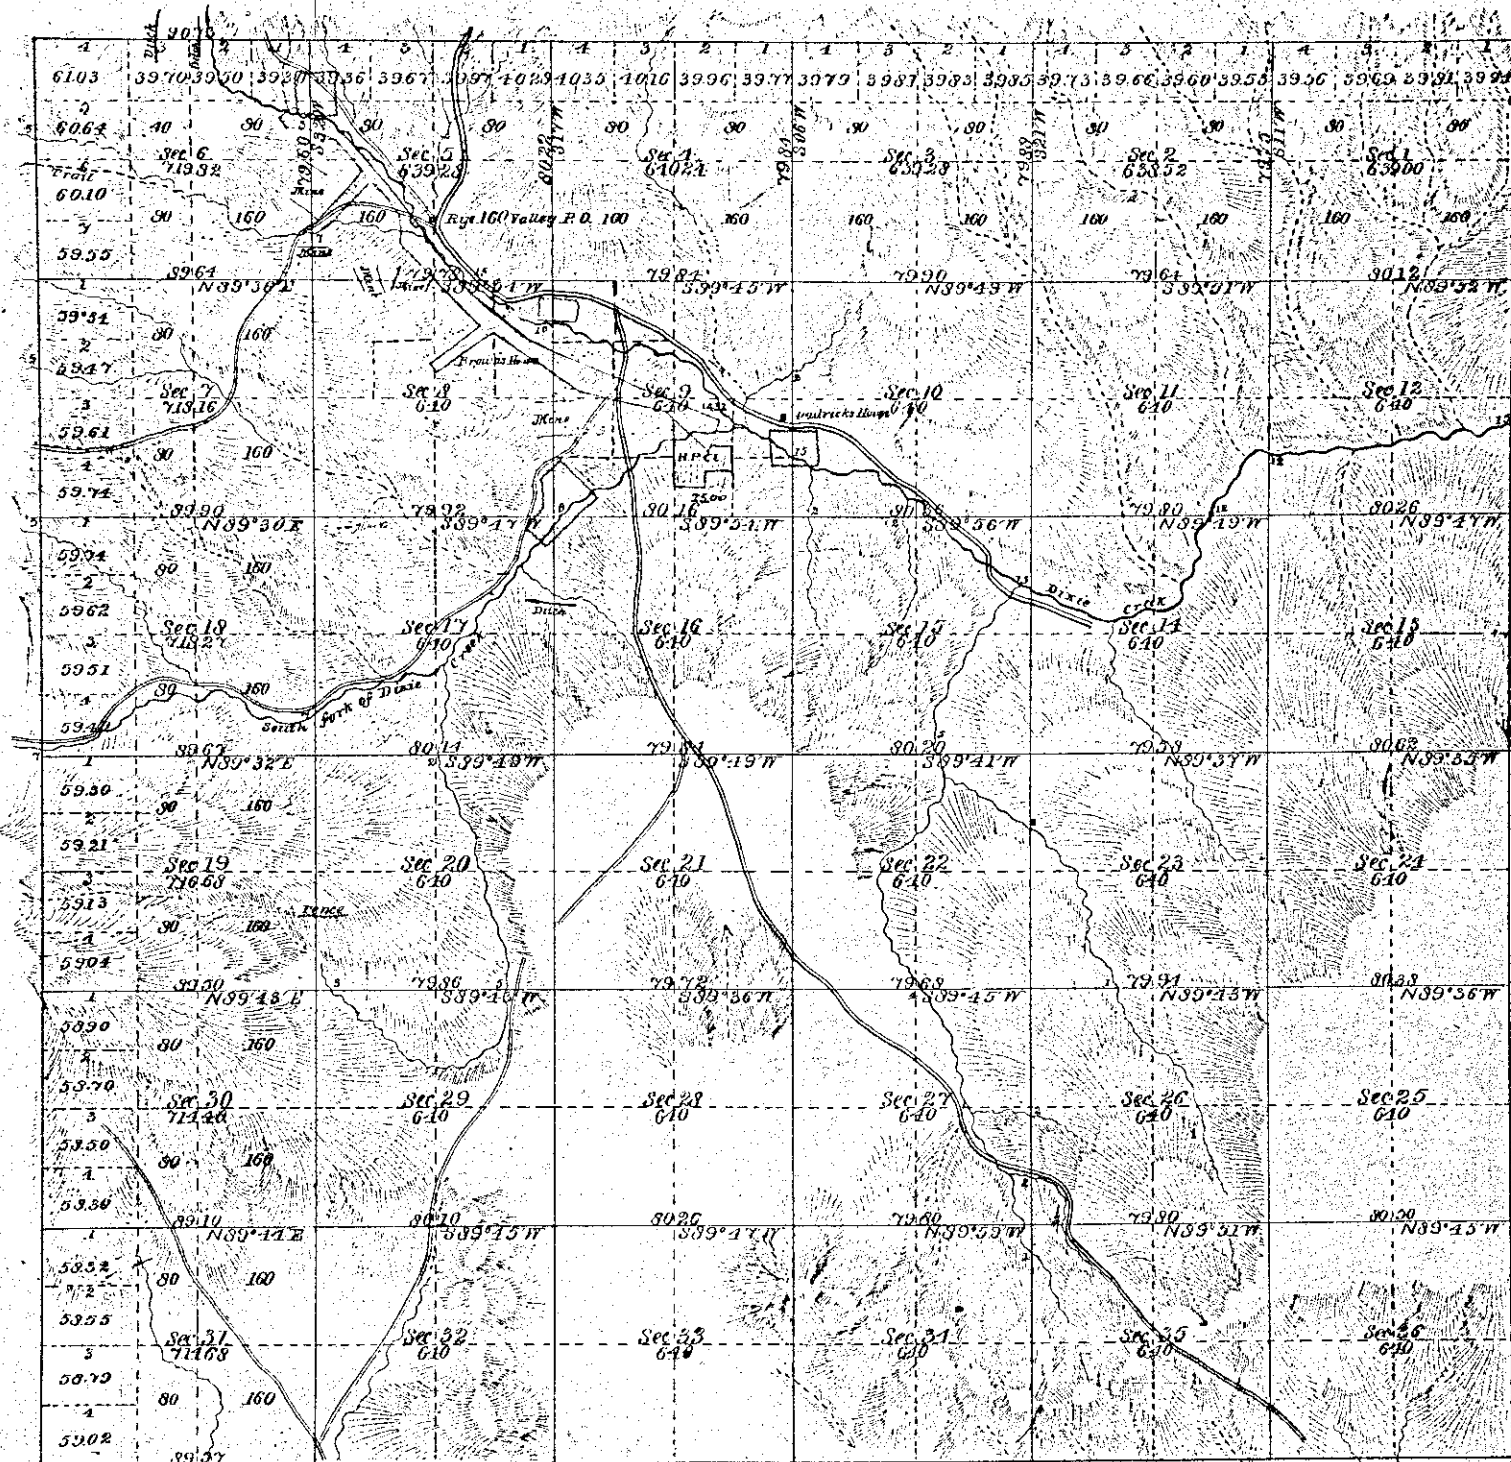

Total number of acres 2348340

SURVEYS DESIGNATED.	BY WHOM SURVEYED.	NO.	DATE OF CONTRACT.	AMOUNT OF SURVEYS.	WHEN SURVEYED.	MEAN DECLINATION.
Subdivisions	Herman D. Gradon	128	December 16, 1882	60	Apr 13 to 20 1882	19° 15' E
Resurvey of Exterior Lines	do do do	do	do do do	16		
				Chains		
				Links		

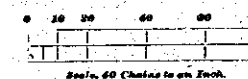

The above map of Subdivisions of Township No. 13 South of Range No. 43 East of the Willamette Meridian, Oregon, is strictly conformable to the Field Notes of the survey thereof on file in this office, which have been examined and approved.
U. S. Surveyor-General's Office,
Portland, Oregon,

October 25, 1882 James B. Thurman
Surveyor-General of Oregon